




FLOOR PLAN
SCALE 1:100

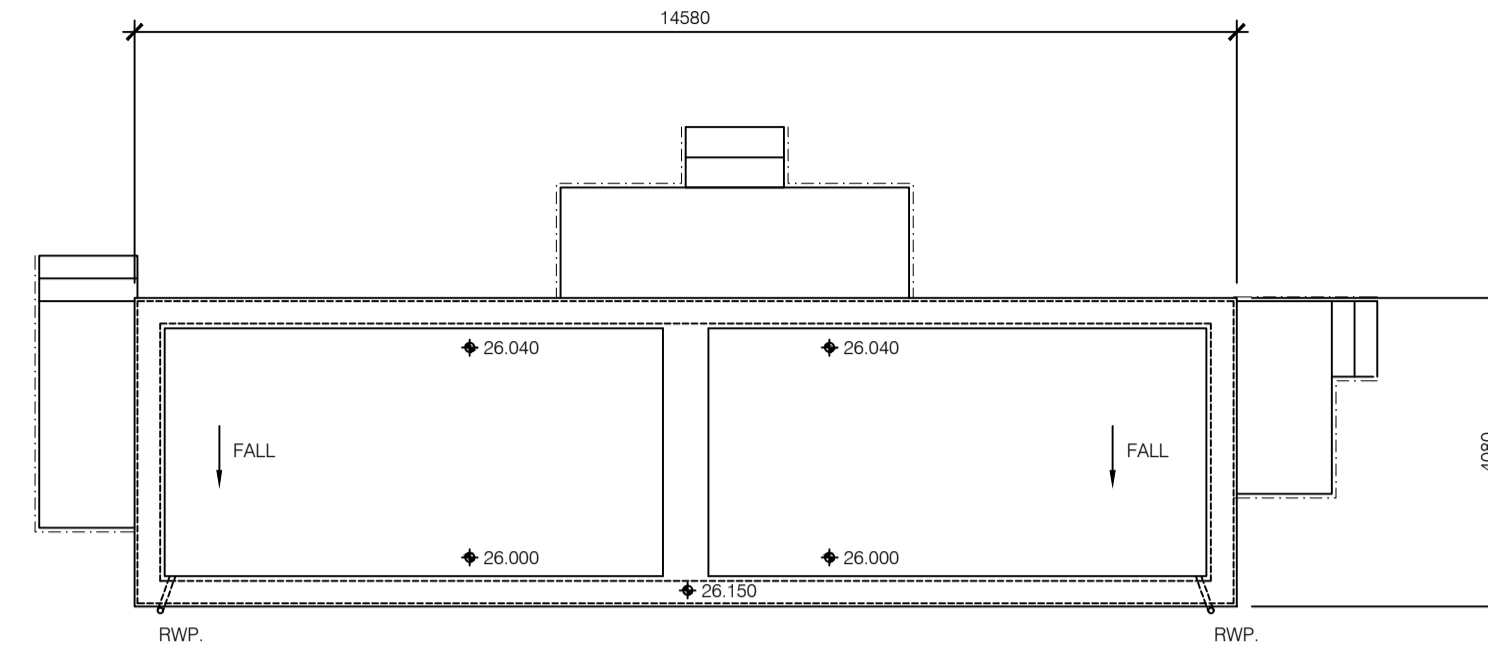


ROOF PLAN
SCALE 1:100

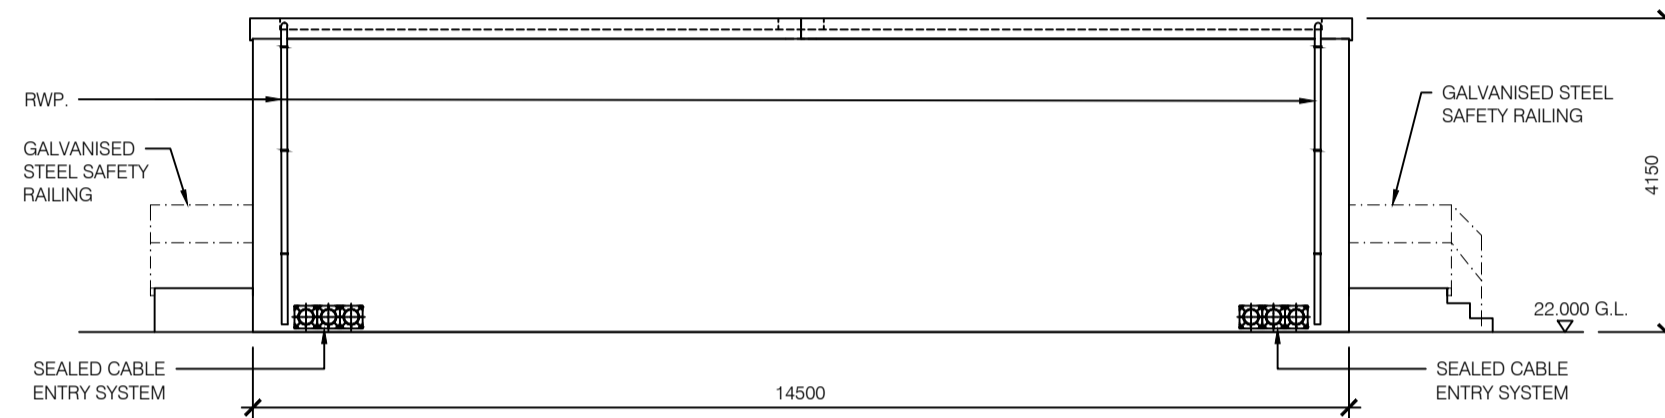


SOUTH ELEVATION
SCALE 1:100

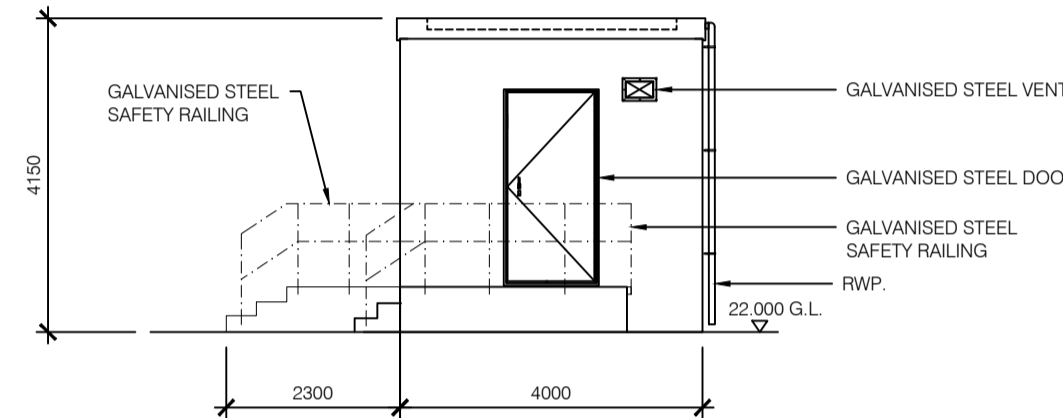


WEST ELEVATION
SCALE 1:100

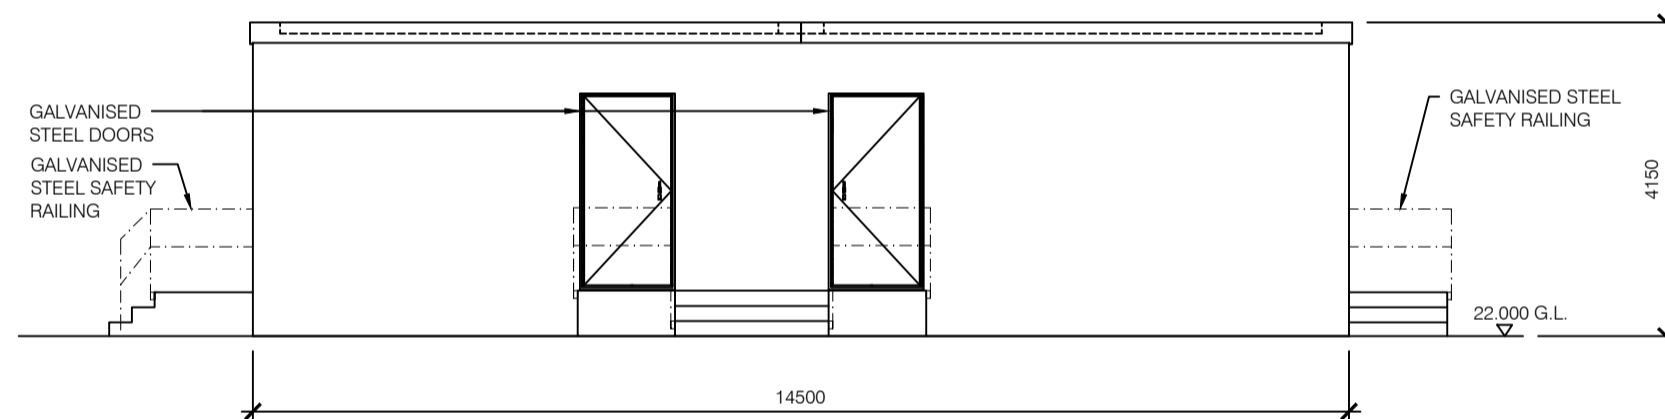


NORTH ELEVATION
SCALE 1:100

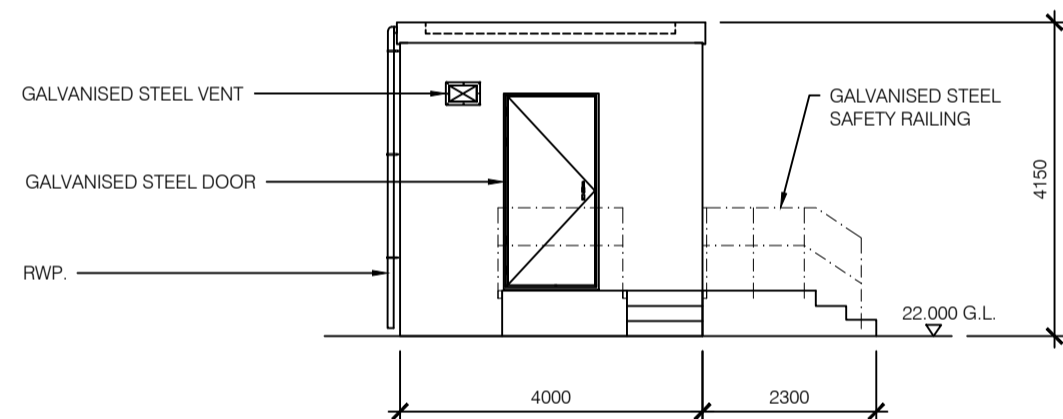

EAST ELEVATION
SCALE 1:100

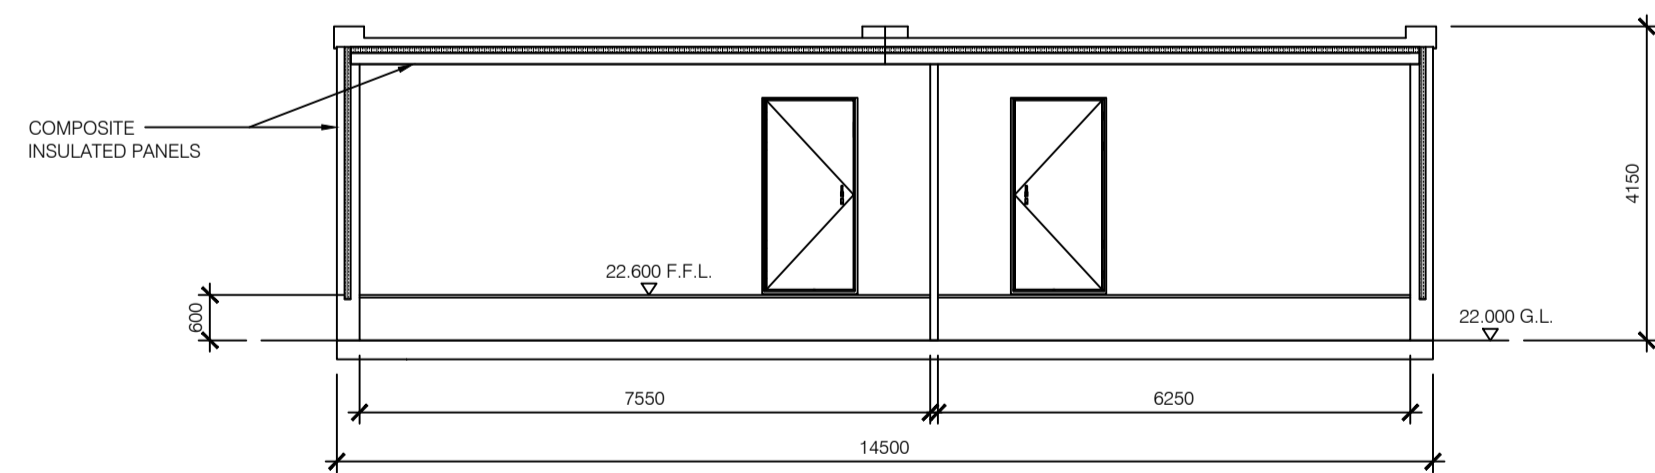

SECTION A
SCALE 1:100

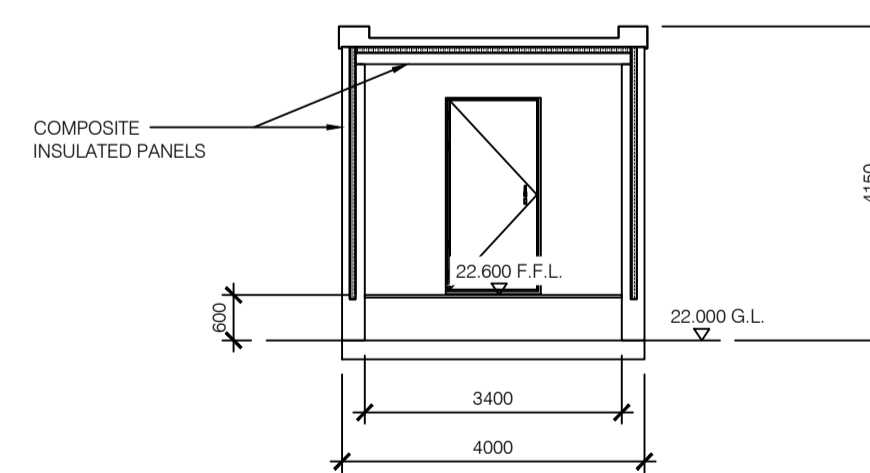

SECTION B
SCALE 1:100

NOTES:

1. ALL LEVELS REFER TO MALIN HEAD DATUM.
2. ALL DIMENSIONS ARE IN mm. NO DIMENSIONS SHALL BE SCALED FROM THE DRAWING.
3. THIS DRAWING IS PRODUCED FOR PLANNING PURPOSES ONLY. ALL DIMENSIONS AND REFERENCES GIVEN ARE FOR A GENERAL INSTALLATION AND SHOULD NOT BE USED AS PART OF DETAILED DESIGN. THIS DRAWING IS NOT FOR CONSTRUCTION.
4. CIVIL CALCULATIONS ARE TO BE CARRIED OUT AT THE DETAILED DESIGN STAGE AND TAKE INTO ACCOUNT SPECIFIC, EXISTING SITE GROUND CONDITIONS.
5. DIMENSIONS OF THE OVERALL BUILDING SHALL BE DESIGNED TO SUIT MANUFACTURER SPECIFIC DIMENSIONS. ENVELOPE AROUND THE ELECTRICAL EQUIPMENT SHALL BE DESIGNED TO MANUFACTURER REQUIREMENTS FOR ON-GOING OPERATION, MAINTENANCE AND REPLACEMENT OF EQUIPMENT.
6. THE FINISHED EXTERNAL BUILDING SURFACE COLOURS ARE TO BE COLOUR RAL 6005 OR SIMILAR.

ACRONYMS:

RWP = RAINWATER PIPE
F.F.L. = FINISHED FLOOR LEVEL
G.L. = GROUND LEVEL

REV	DATE	REVISION DESCRIPTION	DRN	PROD	VER	APP
2		PROJECT TITLE REVISED			SB	
1	21.08.23	PROJECT NAME & DRAWING TITLE REVISED		SB	SB	SD JM/L
0	09.05.22	INITIAL VERSION		SB	RH	SD SS

COPYRIGHT © ESB
ALL RIGHTS RESERVED. NO PART OF THIS WORK MAY BE MODIFIED, REPRODUCED OR COPIED IN ANY FORM OR BY ANY MEANS - GRAPHIC, ELECTRONIC OR MECHANICAL, INCLUDING PHOTOCOPYING, RECORDING, TAPING OR USED FOR ANY PURPOSE OTHER THAN ITS DESIGNATED PURPOSE, WITHOUT THE WRITTEN PERMISSION OF ESB.

PURPOSE OF ISSUE - PRELIMINARY UNLESS INDICATED
CLIENT APPROVAL PLANNING TENDER CONSTRUCTION AS-BUILT

CLIENT: Oriel Windfarm Limited

PROJECT: Oriel Wind Farm Project

CONTRACT:

DRAWING TITLE: ONSHORE SUBSTATION TELECOMMUNICATIONS BUILDING PLAN, ELEVATIONS & SECTIONS

PRODUCTION UNIT: Civil, Environmental and Renewable Engineering

Engineering and Major Projects,
One Dublin Airport Central, Dublin Airport,
Cloughran, Co. Dublin, K67 XF72, Ireland.
Tel: +353 (0)1 703 8000 Web: www.esb.ie
Engineering and Major Projects is a division of ESB.

DRAWN	PRODUCED	VERIFIED	APPROVED	APPROVAL DATE
S. Bolton	S. Bolton	S. Donnelly	J. McLoughlin	21/02/2024
CLIENT REF	NO. OF SHTS	SIZE	SCALE	
TC223815	1	A1	1:100	

DRAWING NUMBER: PE605-D027-038-034-002