

REGIONAL CONTEXT MAP  
SCALE 1:50,000

**LEGEND:**

- APPLICATION BOUNDARY
- + LOCATION OF SITE NOTICE


**NOTES:**

- CO-ORDINATES TO ITM GRID.


THIS DRAWING UTILISES TAILTE ÉIREANN DISCOVERY MAP SHEET NUMBERS OS2826, OS2830, OS3026 & OS 3030 AND VECTOR MAPS 2010,2010-A, 2011,2012,2013,2014 & 20172

Tailte Éireann Licence No. EN 0023719-24 © Tailte Éireann/Government of Ireland


Aerial Imagery © 2023 Microsoft Corporation © 2023 Maxar © CNES (2023) Distribution Airbus DS

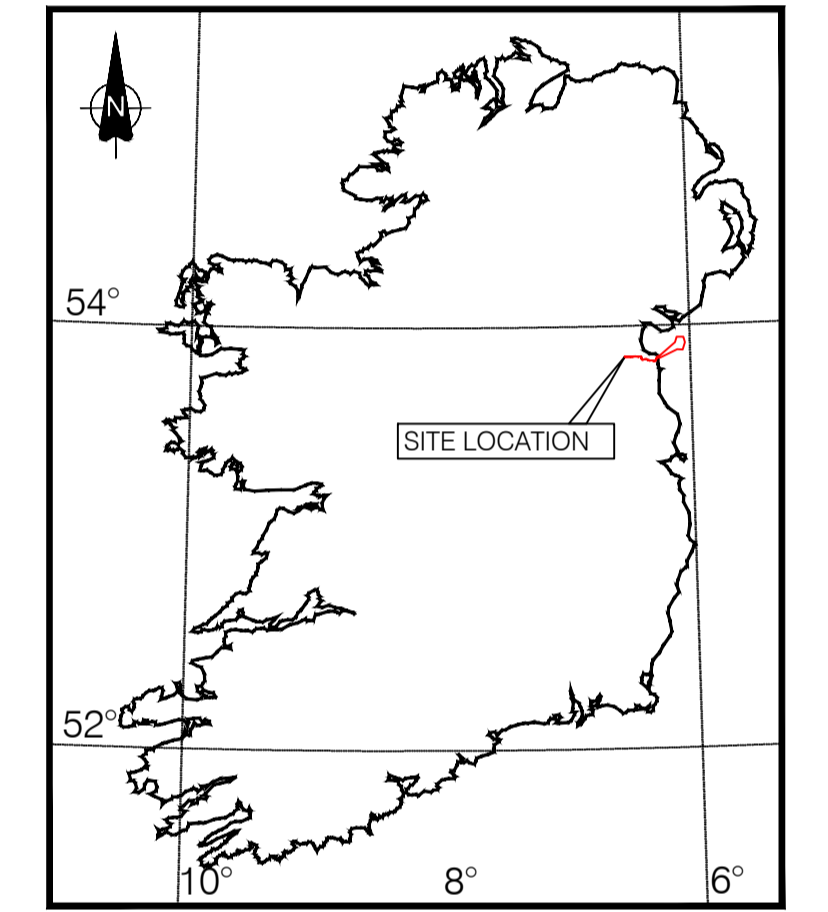

SUBSTATION AREA / SITE NOTICE 01 PLAN  
SCALE 1:5000

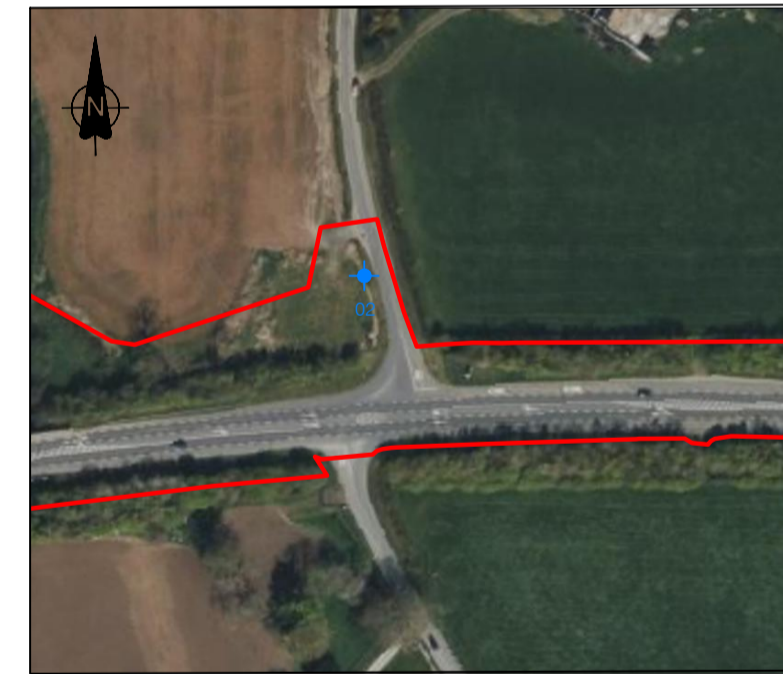


SITE NOTICE 02 PLAN  
SCALE 1:2500

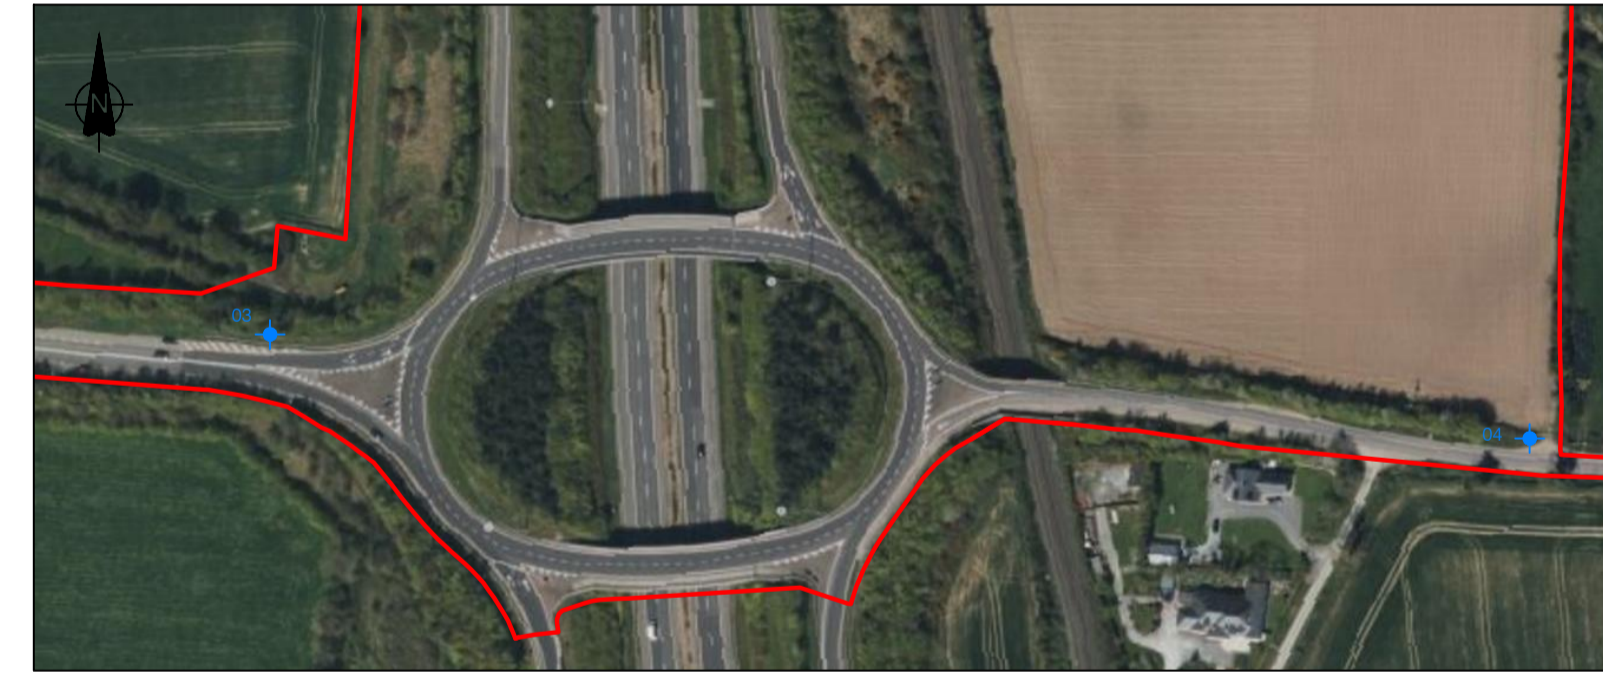


SITE NOTICES 03 & 04 PLAN  
SCALE 1:2500




SITE NOTICE 05 PLAN  
SCALE 1:2500

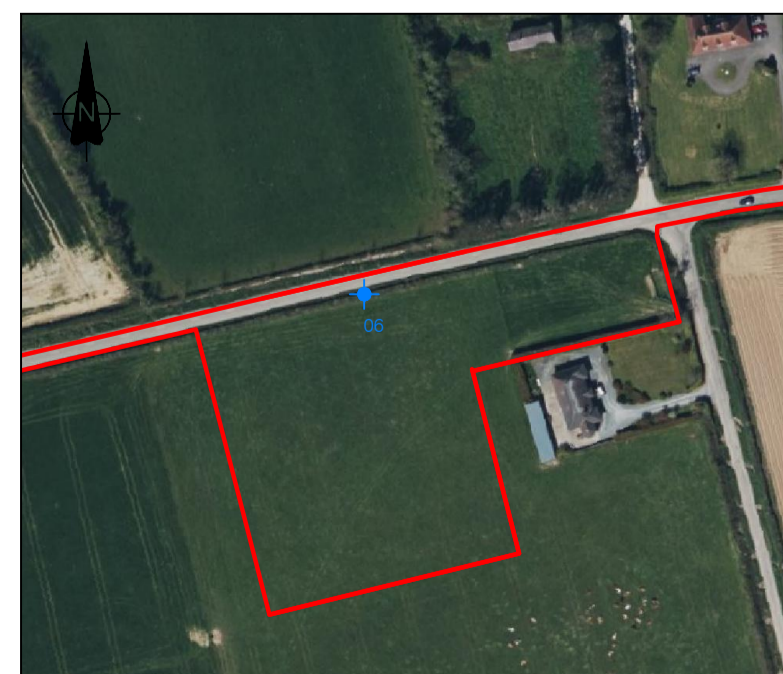

SITE NOTICE 06 PLAN  
SCALE 1:2500

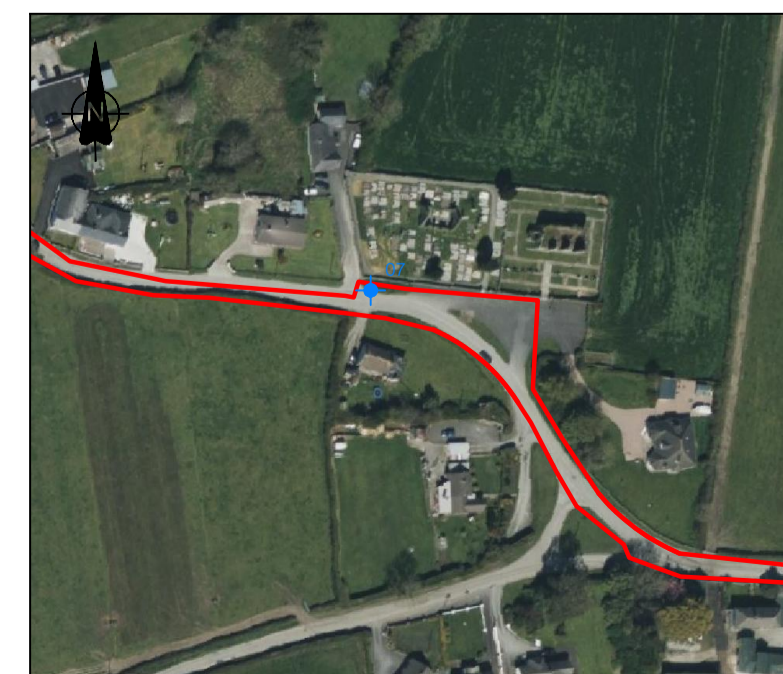

SITE NOTICE 07 PLAN  
SCALE 1:2500

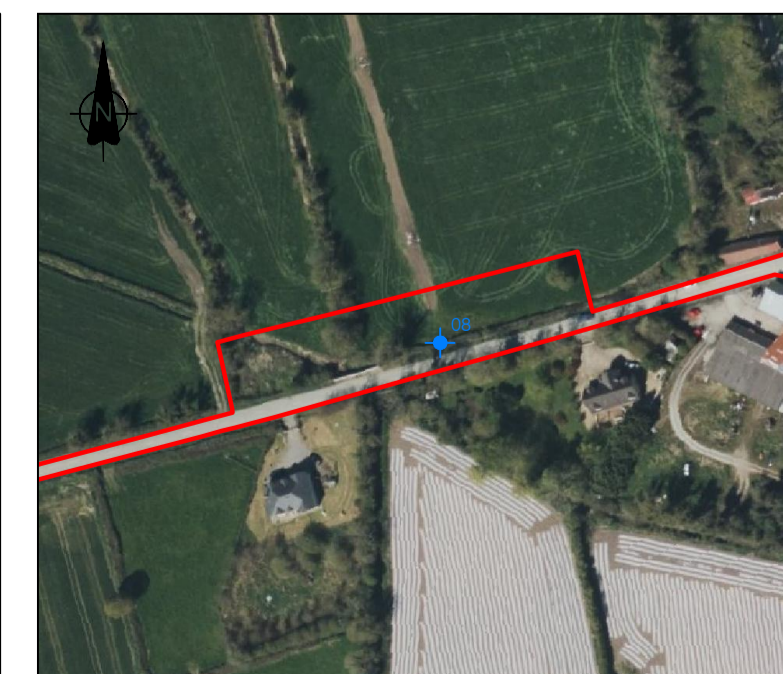

SITE NOTICE 08 PLAN  
SCALE 1:2500



LANDFALL AREA / SITE NOTICE 09 PLAN  
SCALE 1:2500

REV	DATE	REVISION DESCRIPTION	DRN	PROJ	VER	VER2	APP
2		REDLINE BOUNDARY & PROJECT TITLE REVISED	SB				
1	16.08.23	ONSHORE CABLE ROUTE ADDED	SB	SB	RD	RH	MH
0	16.12.20	INITIAL VERSION	RK	RH	BP		MH

COPYRIGHT © ESB  
ALL RIGHTS RESERVED. NO PART OF THIS WORK MAY BE MODIFIED, REPRODUCED OR COPIED IN ANY FORM OR BY ANY MEANS - GRAPHIC, ELECTRONIC OR MECHANICAL, INCLUDING PHOTOCOPYING, RECORDING, TAPING OR USED FOR ANY PURPOSE OTHER THAN ITS DESIGNATED PURPOSE, WITHOUT THE WRITTEN PERMISSION OF ESB.

PURPOSE OF ISSUE - PRELIMINARY UNLESS INDICATED

CLIENT APPROVAL  PLANNING  TENDER  CONSTRUCTION  AS-BUILT

CLIENT: Oriel Windfarm Limited

PROJECT: Oriel Wind Farm Project

CONTRACT:

DRAWING TITLE: REGIONAL CONTEXT MAP

PRODUCTION UNIT: Civil, Environmental and Renewable Engineering

Engineering and Major Projects,  
One Dublin Airport Central, Dublin Airport,  
Cloughran, Co. Dublin, K67 XF72, Ireland.  
Tel: +353 (0)1 703 8000 Web: www.esb.ie  
Engineering and Major Projects is a division of ESB.

DRAWN	PRODUCED	VERIFIED 1	VERIFIED 2	APPROVED	APPROVAL DATE
S.Bolton	S.Bolton	R.Doyle	A.Harte	M.Hogan	28/02/2024

CLIENT REF	NO. OF SHEETS	SIZE	SCALE
TC223815	1	A1	As Shown

DRAWING NUMBER: PE605-D027-038-002-002

