



ELEVATION 1:50

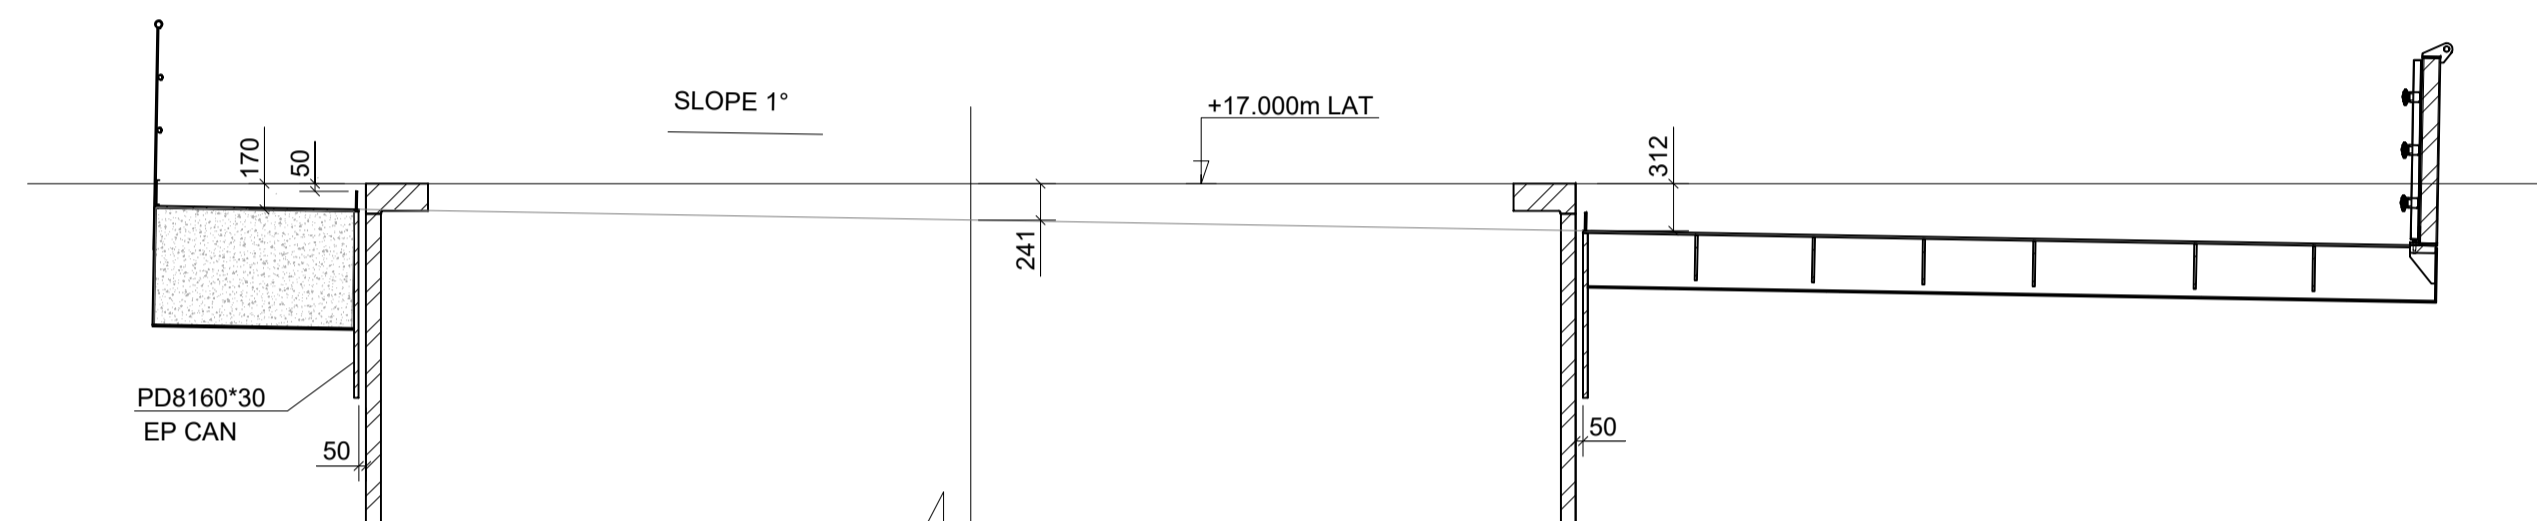


DETAIL 1: SIDE VIEW OF TRANSITION PIECE AND EXTERNAL PLATFORM 1:50

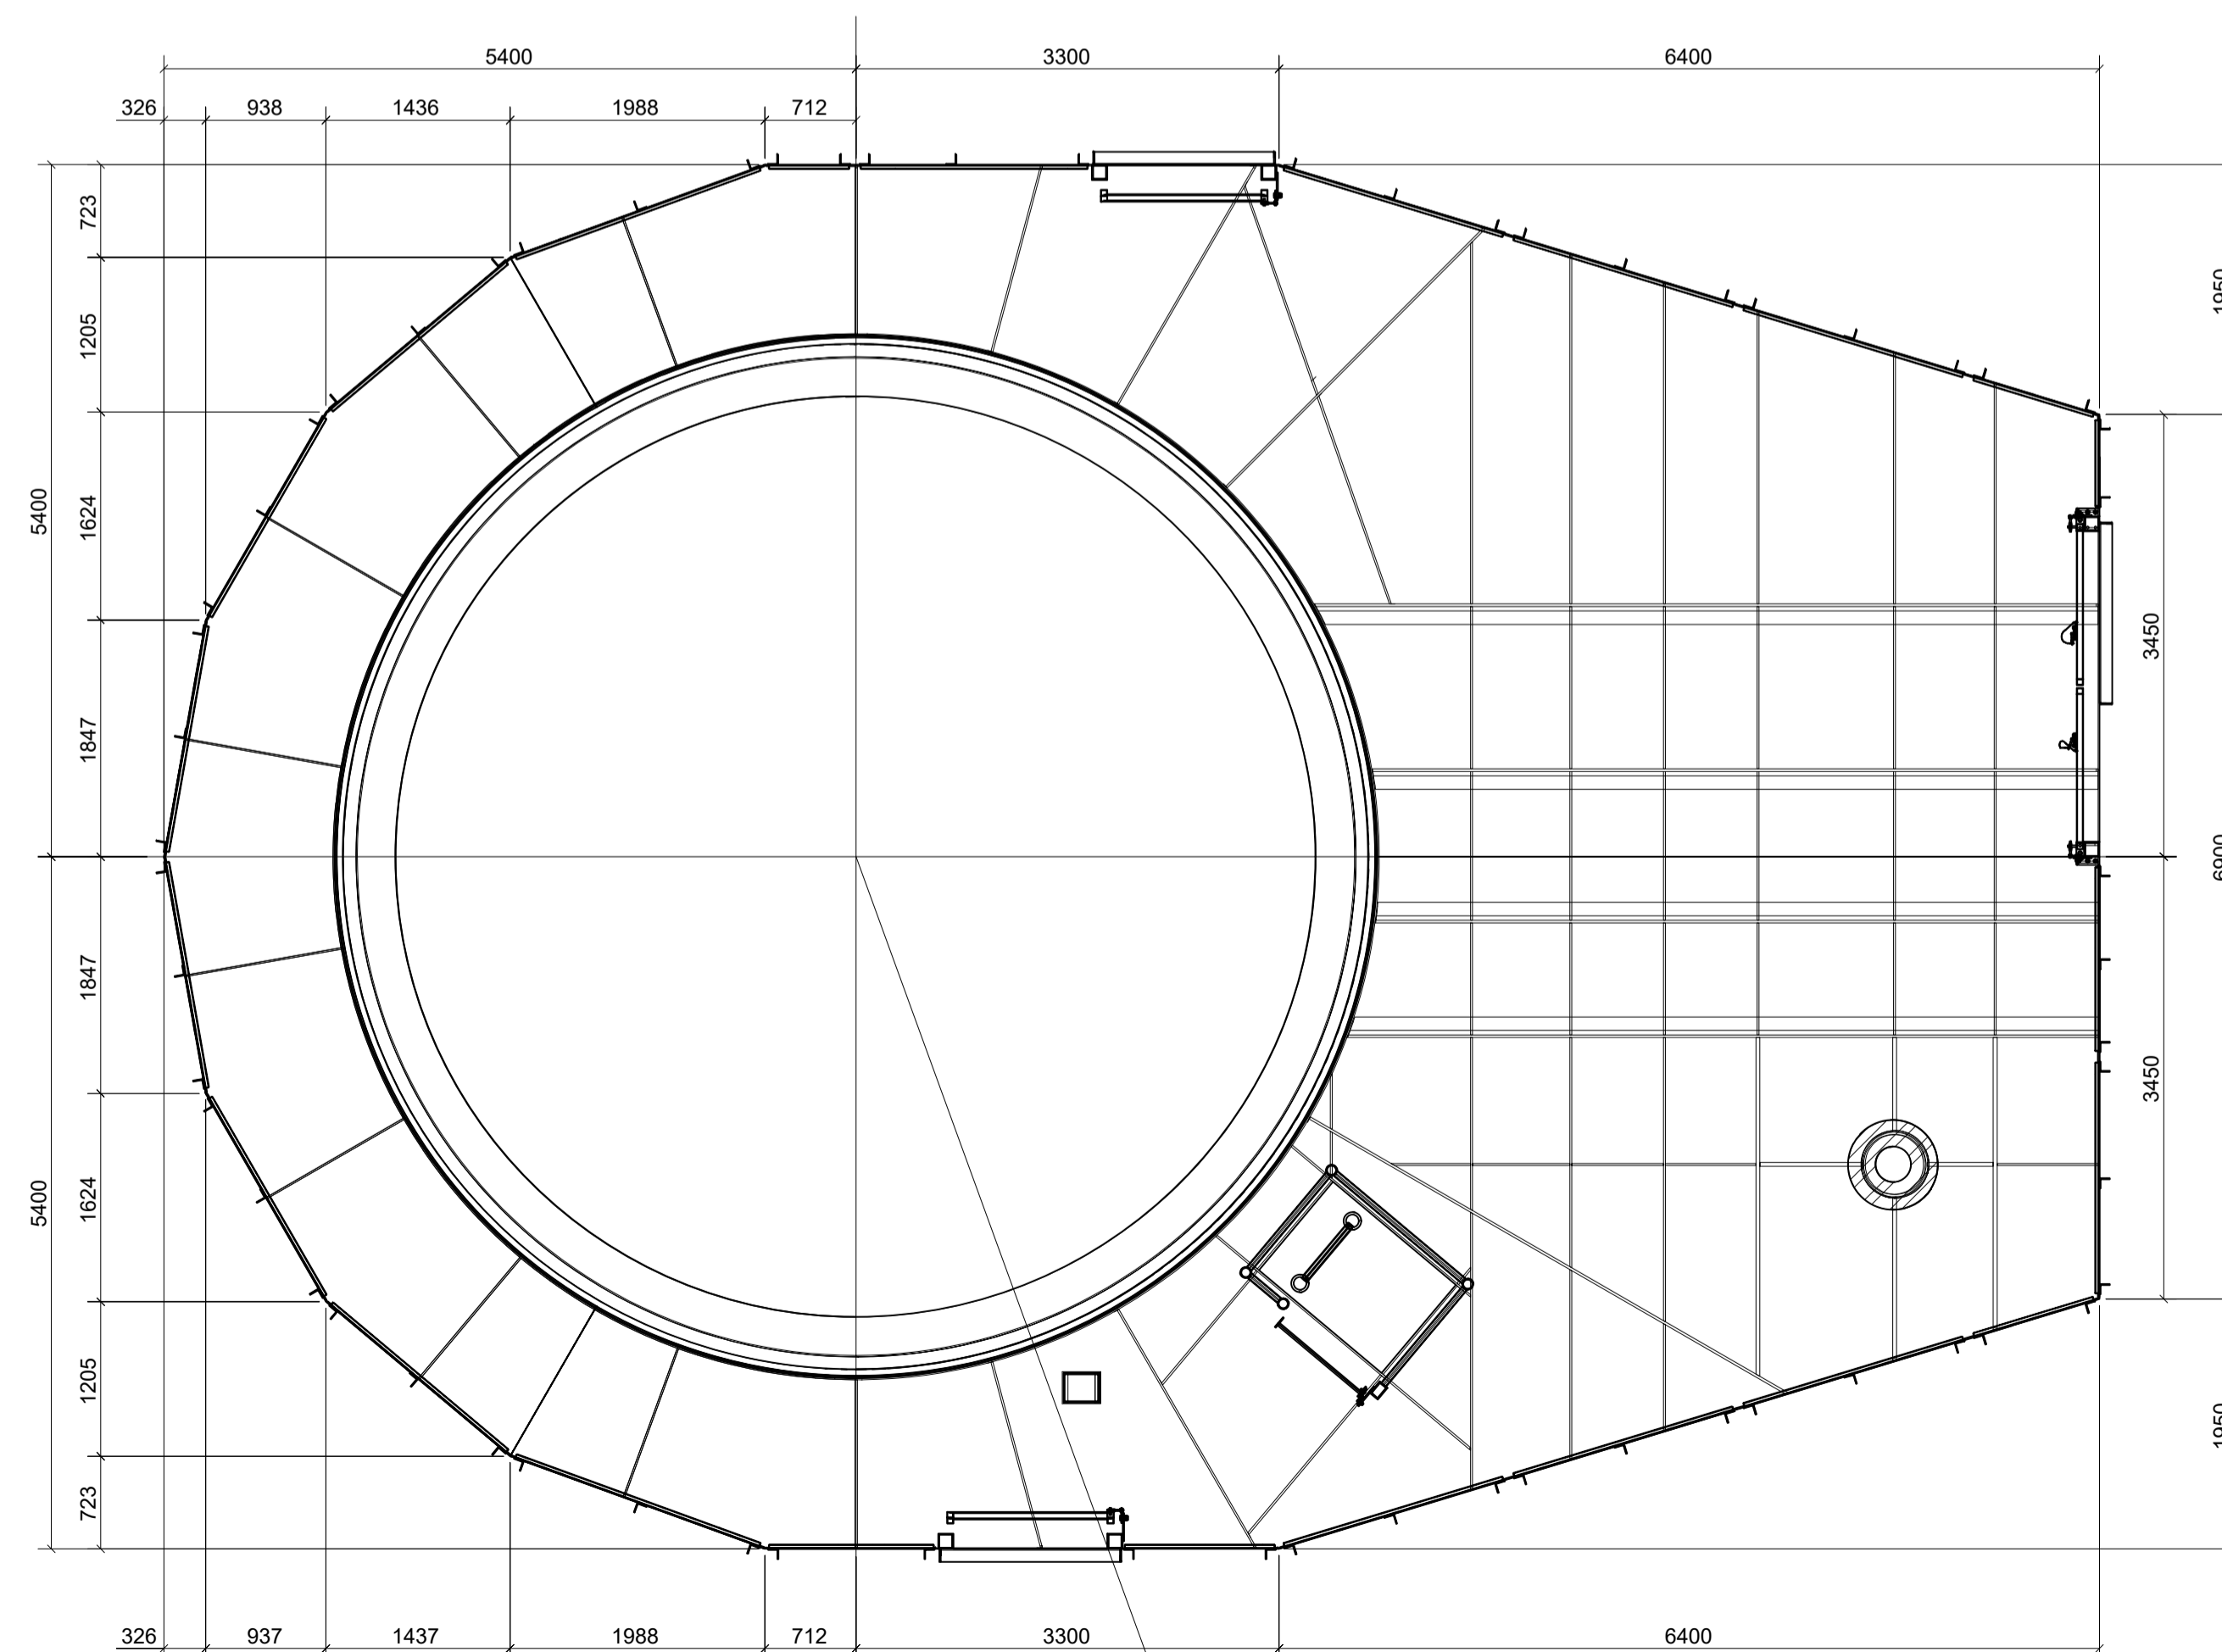

SECTION A-A, 1:50

KEY PLAN

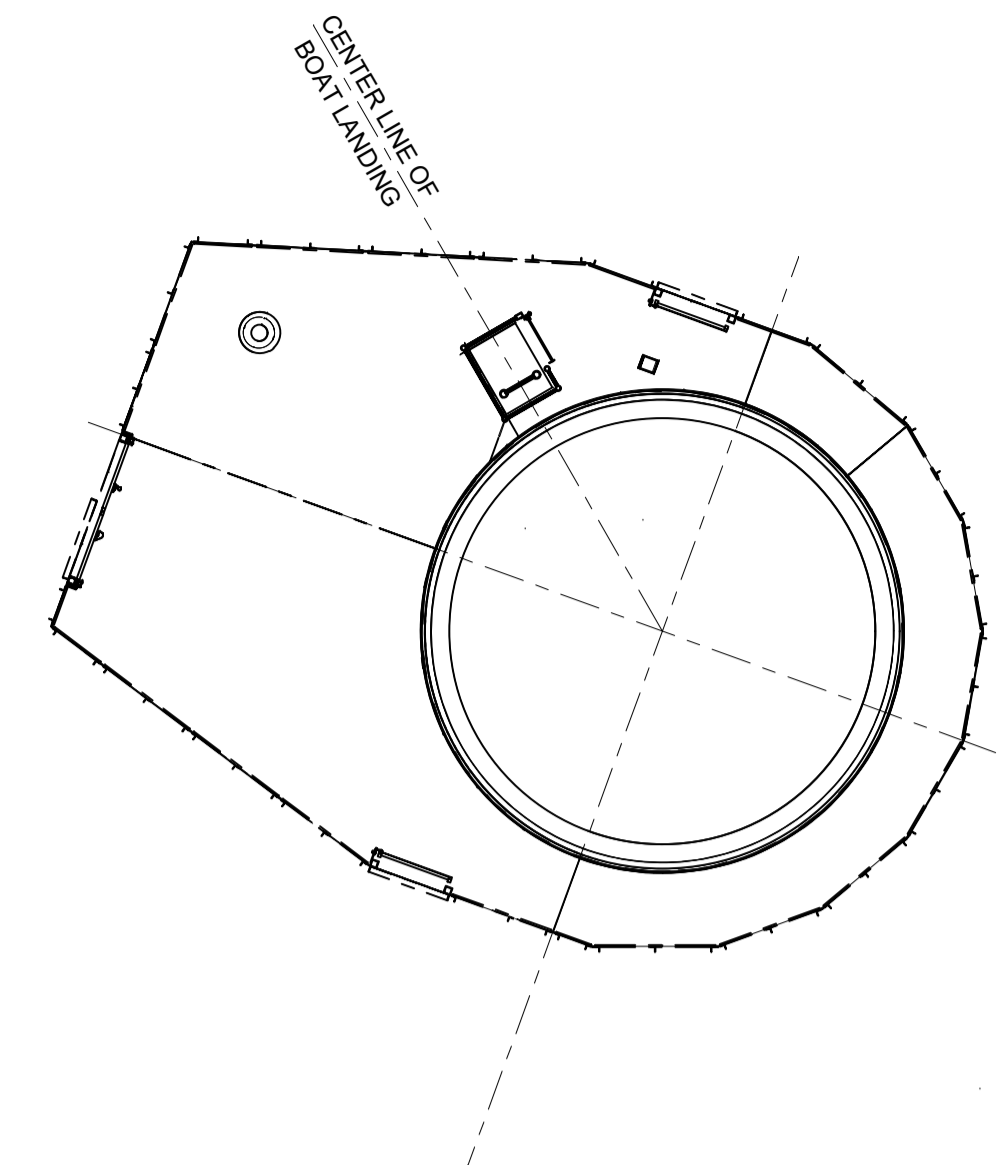

NOTES


1. DO NOT SCALE FROM THIS DRAWINGS.
2. ALL DIMENSIONS ARE IN MILLIMETERS UNLESS NOTED OTHERWISE.
3. ALL ELEVATIONS ARE IN METERS WITH RESPECT TO LOWEST ASTRONOMICAL TIDE.

VER.	STATUS	VER. DATE	ISS.	REV.	APP.	DESCRIPTION
2.0	100	04/03/2024	IKE	RSH	RSH	Final

PROJECT: Oriel Wind Farm

SUBJECT: General Arrangement  
External Platform Section

Doc. name: ORI-03-0003-External-Platform-Section-A1\_2.0-100

 Oriel Windfarm Ltd., Digital Office Centre, Balheary Road, Swords, Co. Dublin - Ireland tel: +353 (0)1 963 0313 www.orielwindfarm.ie	ISSUED BY: IKE	REVIEWER: RSH	APPROVAL: RSH	FORMAT: A1
	SCALE: 1:50	INITIAL DATE: 18/01/2024	PROJECTION: -	