



LOWER WORKING PLATFORM 3D VIEW.1:50

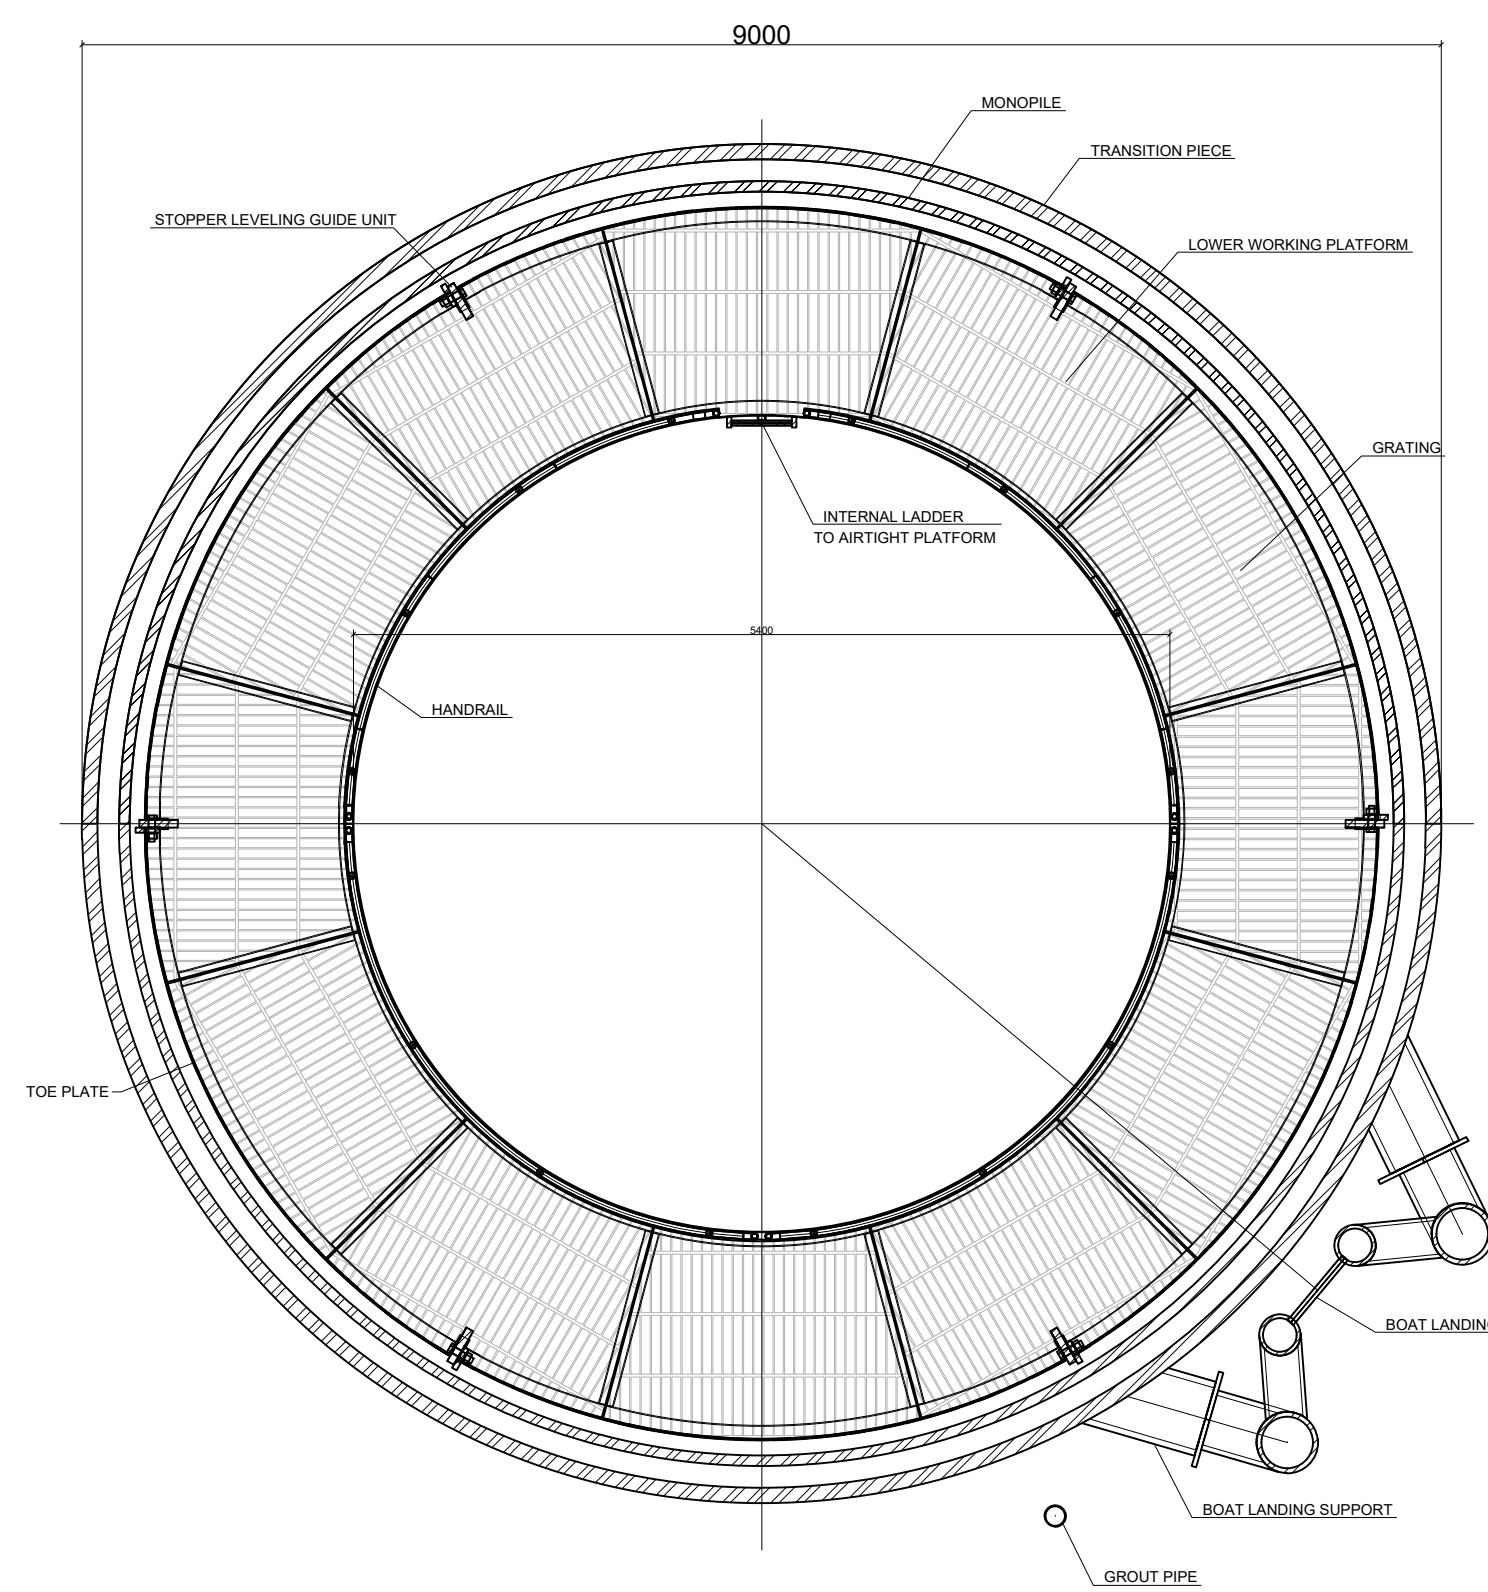

LOWER WORKING PLATFORM 1:50

KEYPLAN

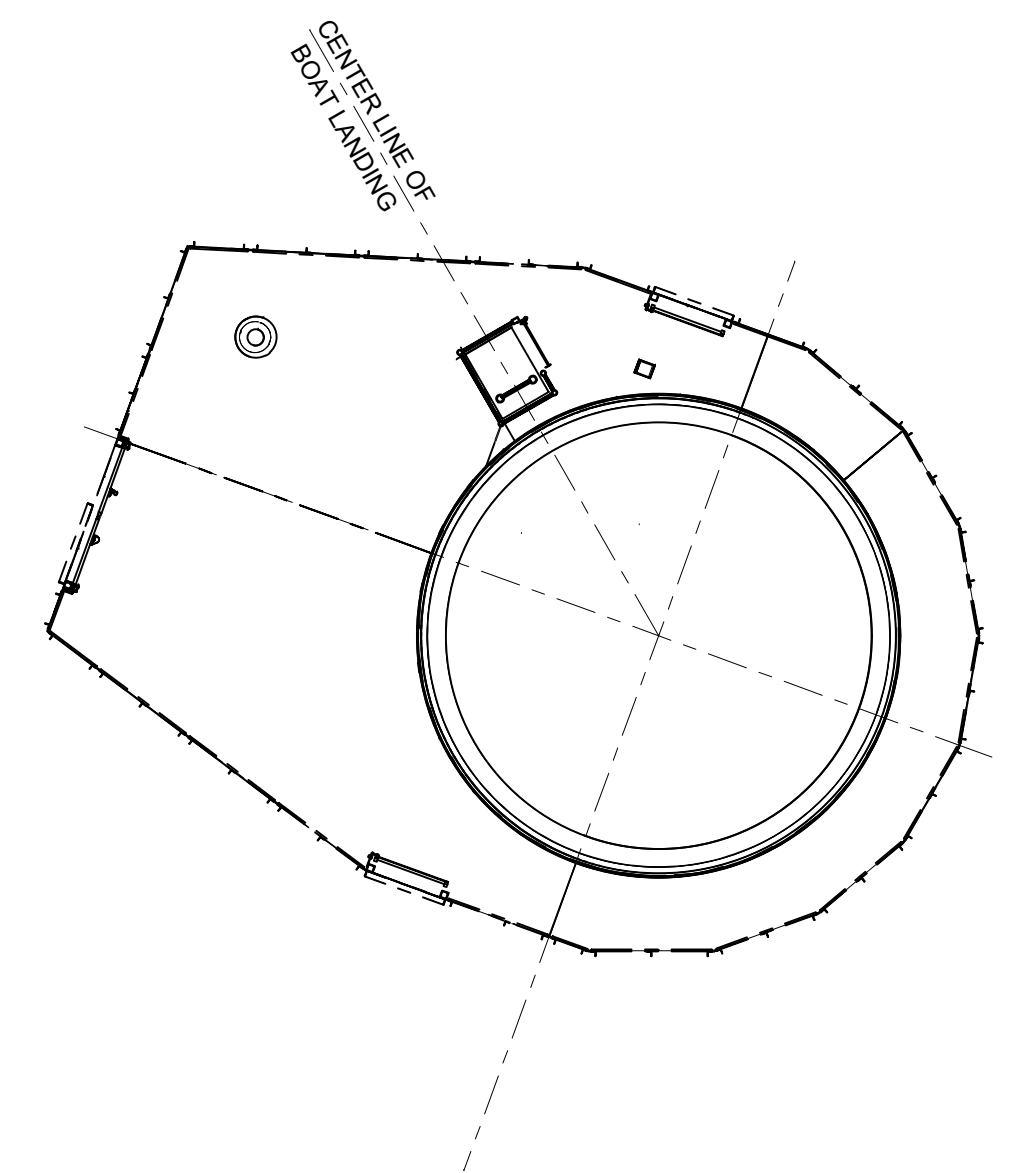

NOTES

1. NO DIMENSIONS OR LEVELS SHALL BE SCALED FROM THIS DRAWING.
2. ALL DIMENSIONS ARE IN MILLIMETERS UNLESS NOTED OTHERWISE.
3. ALL LEVELS ARE IN METRES UNLESS NOTED OTHERWISE.
4. ALL ELEVATIONS ARE IN METERS WITH RESPECT TO LOWEST ASTRONOMICAL TIDE.

VER.	STATUS	VER. DATE	ISS.	REV.	APP.	DESCRIPTION
2.0	100	04/03/2024	IKE	RSH	RSH	Final

PROJECT: Oriel Wind Farm

SUBJECT: General Arrangement
Lower Working Platform

Doc. name: ORI-03-0003-Lower-Working_Platform-A1_2.0-100

	ISSUED BY:	REVIEWER:	APPROVAL:	FORMAT:
	IKE	RSH	RSH	A1
SCALE:	INITIAL DATE:	PROJECTION:		
1:50	18/01/2024	-		

Oriel Windfarm Ltd.,
Digital Office Centre,
Balheary Road, Swords,
Co. Dublin - Ireland
tel: +353 (0)1 963 0313
www.orielwindfarm.ie