



ELEVATION VIEW, 1:50

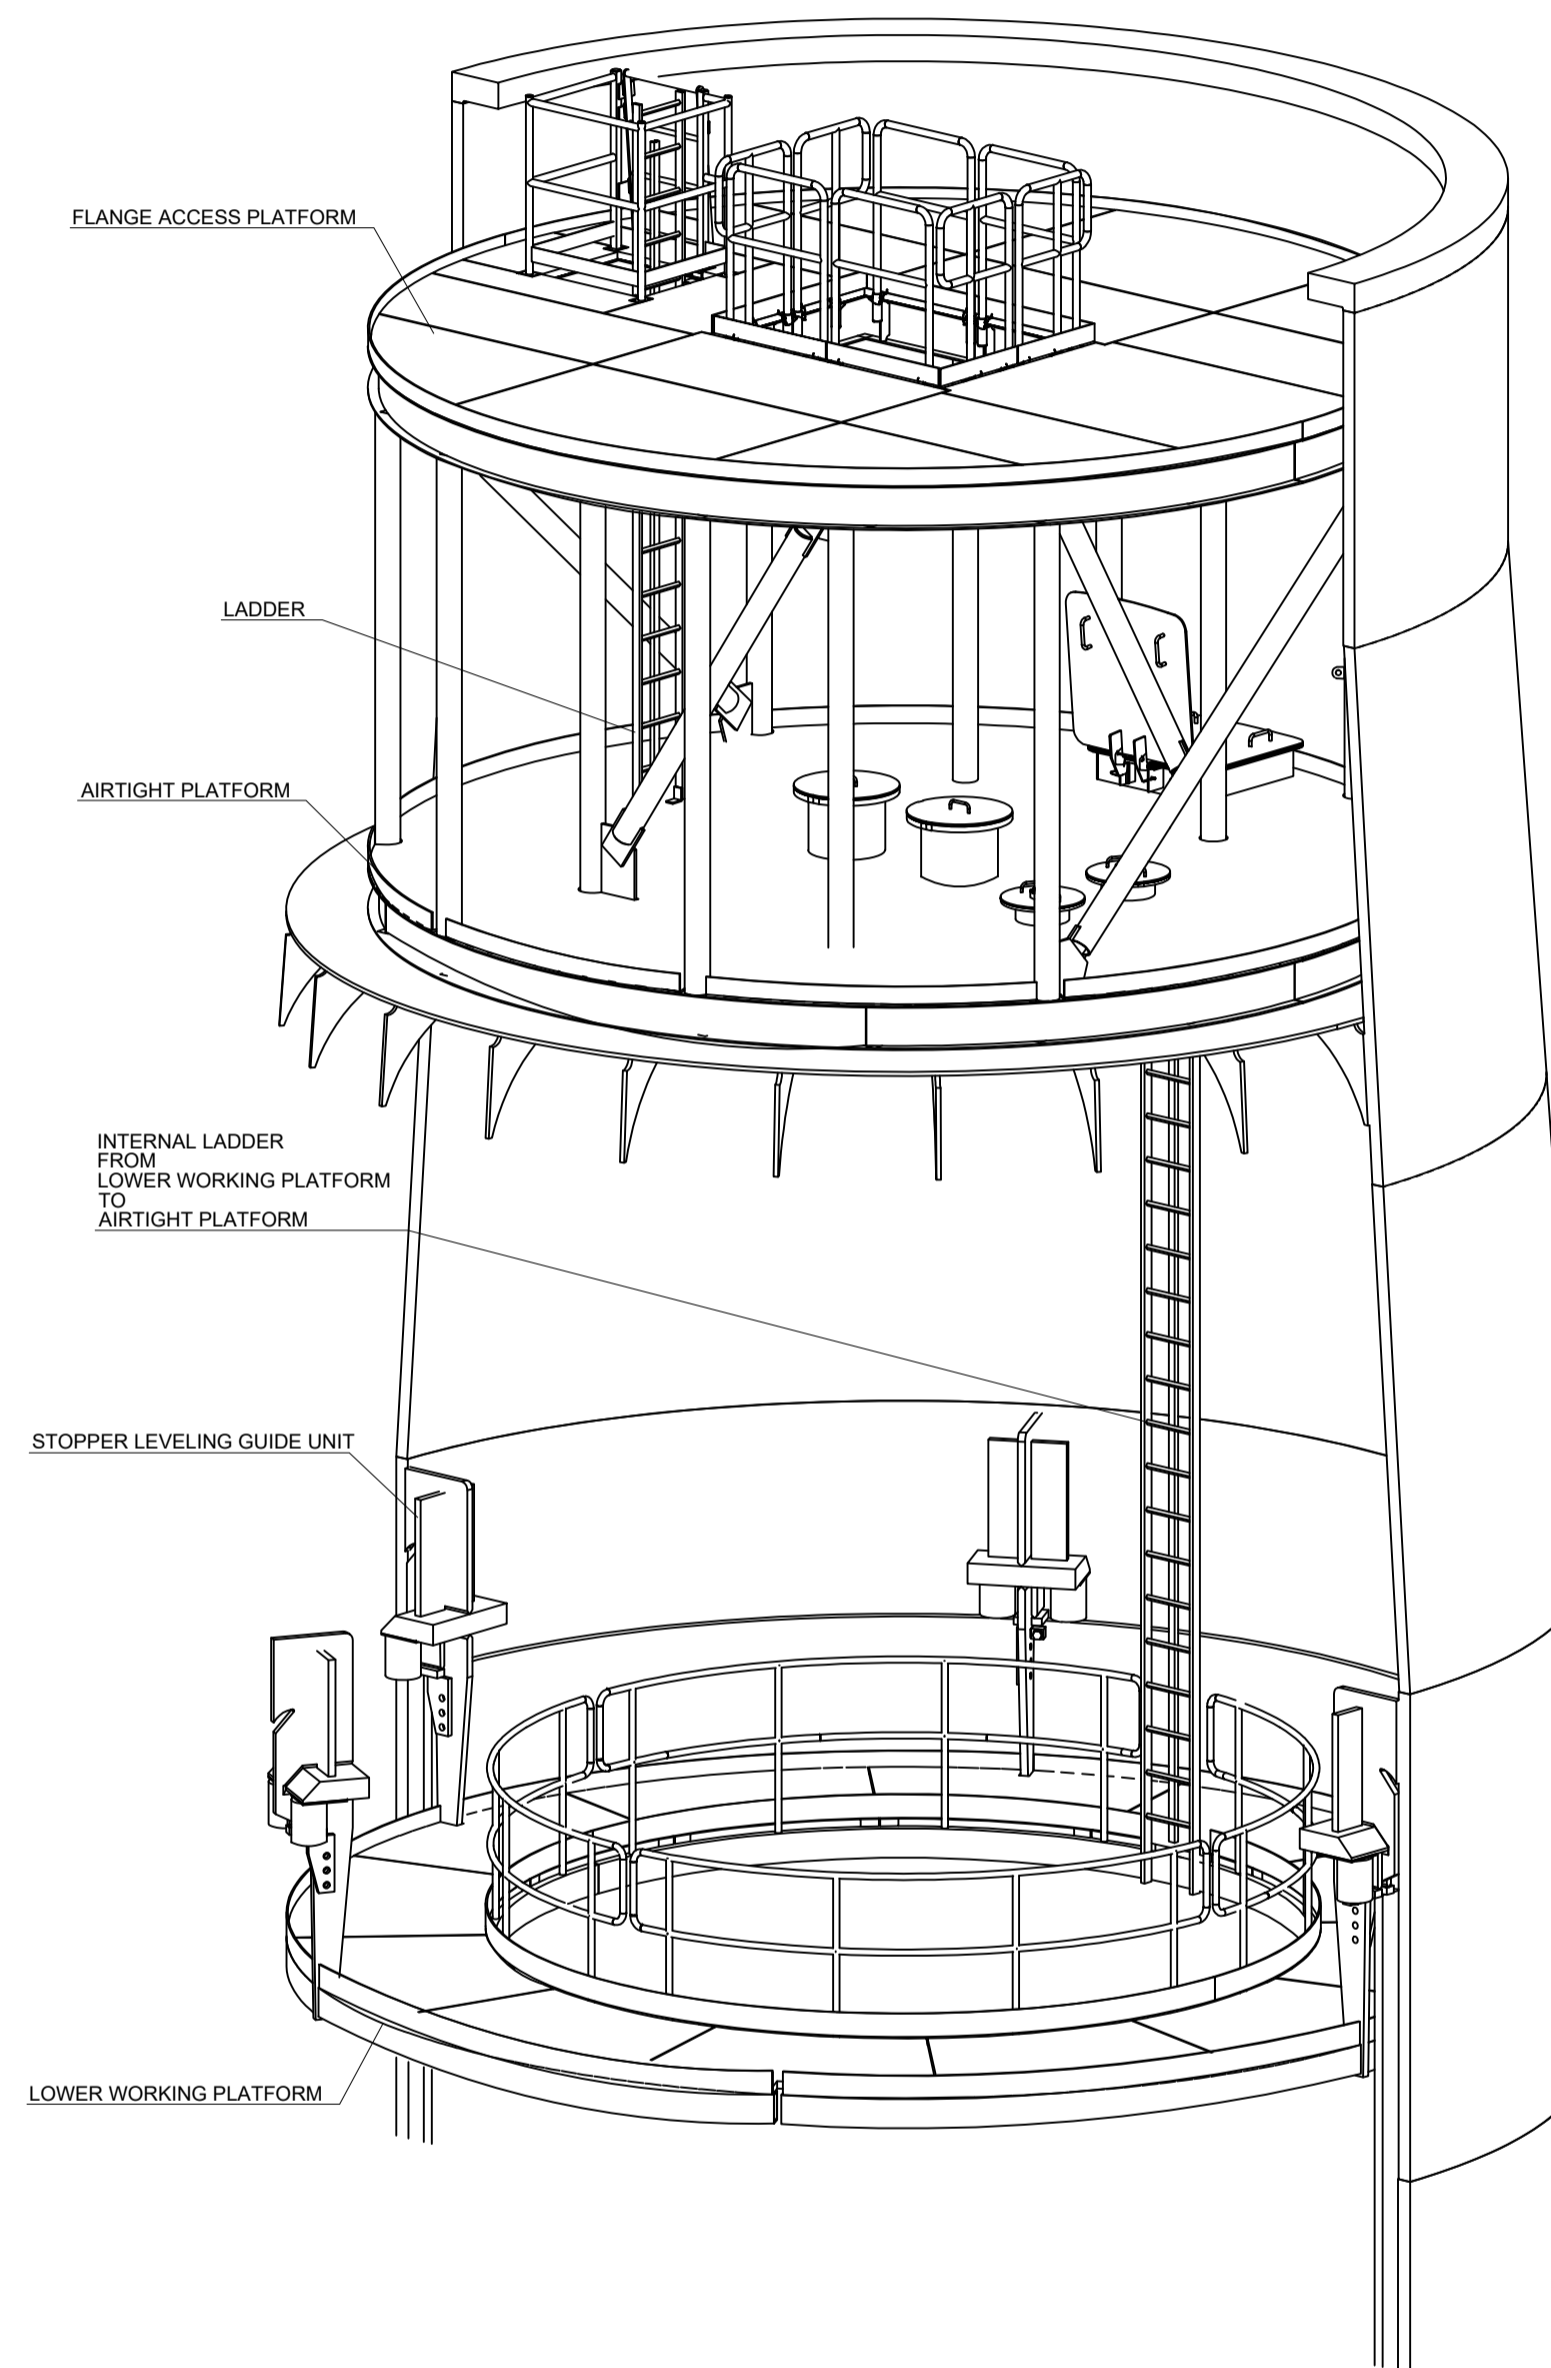

3D VIEW, 1:50

KEYPLAN

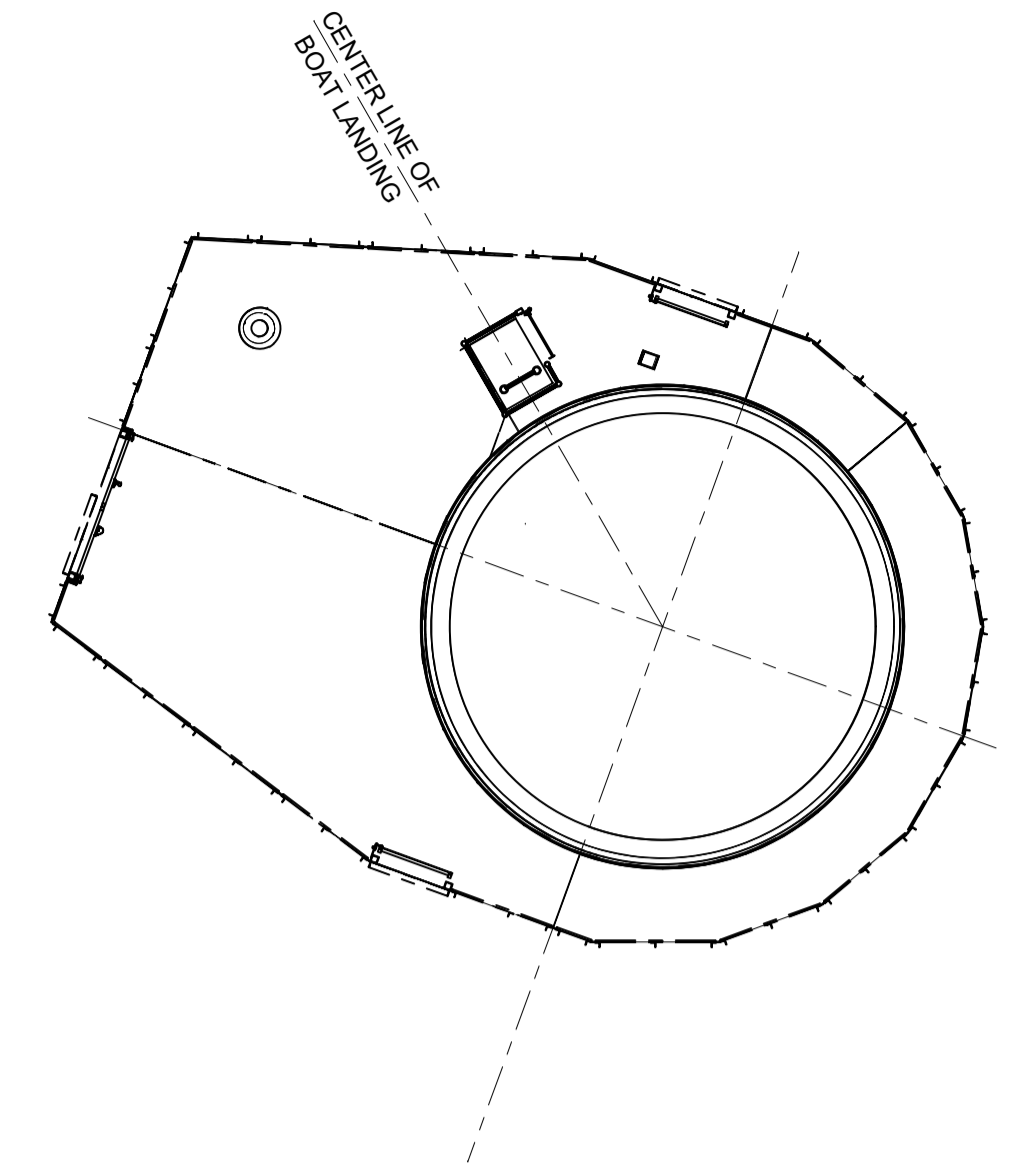


NOTES

1. NO DIMENSIONS OR LEVELS SHALL BE SCALED FROM THIS DRAWING.
2. ALL DIMENSIONS ARE IN MILLIMETERS UNLESS NOTED OTHERWISE.
3. ALL LEVELS ARE IN METRES UNLESS NOTED OTHERWISE.
4. ALL ELEVATIONS ARE IN METERS WITH RESPECT TO LOWEST ASTRONOMICAL TIDE.
5. THE SECONDARY STEEL ITEMS ARE TO BE COATED UNLESS NOTED OTHERWISE. THE FLANGE ACCESS PLATFORM AND COLUMNS MAY BE CONSTRUCTED AS HDG.

ACRONYMS :

ICCP IMPRESSED CURRENT CATHODIC PROTECTION

2.0	100	04/03/2024	IKE	RSH	RSH	Final	
VER.	STATUS	VER. DATE	ISS.	REV.	APP.	DESCRIPTION	
PROJECT:		Oriel Wind Farm					
SUBJECT:		General Arrangement Wind Turbine Generator - Internal Platforms					
Doc. name:		ORI-03-0003-WTG-Internal-Platforms-A1_2.0-100					
	Oriel Windfarm Ltd., Digital Office Centre, Balheary Road, Swords, Co. Dublin - Ireland tel: +353 (0)1 963 0313 www.orielwindfarm.ie		ISSUED BY:	REVIEWER:	APPROVAL:	FORMAT:	
			IKE	RSH	RSH	A1	
SCALE:	INITIAL DATE:	PROJECTION:					
1:50	18/01/2024	-					