


- LEGEND**
- APPLICATION BOUNDARY
 - LANDOWNER PROPERTY BOUNDARY
 - EXISTING WAYLEAVE
 - - - PROPOSED 220 kV CABLE ROUTE
 - PROPOSED TEMPORARY HORIZONTAL DIRECTIONAL DRILL (HDD) COMPOUND
 - PROPOSED DRILL STAGING AREA
 - PROPOSED TEMPORARY ACCESS TRACK
 - SITE NOTICE LOCATION
 - PROPOSED JOINT BAY
 - PROPOSED C2 CHAMBER
 - PROPOSED LINK BOX CHAMBER

- NOTES :**
1. FOR PLANNING PURPOSES ONLY, NOT FOR CONSTRUCTION
 2. ALL DIMENSIONS IN METERS, UNLESS OTHERWISE NOTED
 3. THE CABLE SHALL BE INSTALLED WITHIN THE APPLICATION SITE BOUNDARY. THE FINAL ALIGNMENT WITHIN THE APPLICATION SITE BOUNDARY SHALL BE DETERMINED FOLLOWING DETAILED DESIGN, WHICH WOULD PROCEED POST-PLANNING.
 4. THE APPLICATION SITE BOUNDARY IS THE EXTENT OF THE PROPOSED PROJECT SITE. IT SHOULD BE ASSUMED TO EXTEND TO THE EDGE OF THE CARRIAGEWAY ALONG PUBLIC ROADS, EXCEPT WHERE OTHERWISE INDICATED.
 5. 220 kV CABLES TO BE INSTALLED AS PER DRAWING PE605-D027-083-001 (LATEST REVISION), WHICH IS A TYPICAL TRENCH LAYOUT. THE OVERALL DEPTH, WIDTH AND FORMATION OF THE TRENCH MAY CHANGE, DEPENDING ON GROUND CONDITIONS AND DETAILED DESIGN.

REFERENCE DRAWINGS:
 PE605-D027-017-001 (LATEST REVISION)
 RIVER DEE HDD CROSSING ALIGNMENT AND PROFILE AT N33 BRIDGE

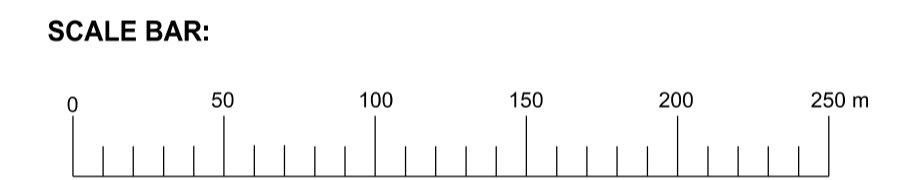

REV.	DATE	REVISION DESCRIPTION	DRN	PROD	VER	APP
002		UPDATED ACCESS TRACKS AS PER SPA				
001	27/02/24	UPDATED AS PER COMMENTS FROM RPS	NB	NB	RD	MH
000	26/01/24	FIRST ISSUE	NB	NB	RD	MH

PURPOSE OF ISSUE - PRELIMINARY UNLESS INDICATED
 CLIENT APPROVAL PLANNING TENDER CONSTRUCTION AS-BUILT

Client: **ORIEL WINDFARM LTD**

Project: **ORIEL WIND FARM PROJECT**

Contract:

Drawing Title: **ONSHORE CABLE ROUTE
 SITE LOCATION MAP
 SHEET 4 OF 13**

Production: **Civil, Environmental and Renewable Engineering**

Engineering and Major Projects,
 One Dublin Airport Central, Dublin Airport,
 Cloughran, Co. Dublin, K67 XF72, Ireland.
 Tel: +353 (0)1 703 8000 Web: www.esb.ie
 Engineering and Major Projects is a division of ESB

DRAWN Bell_Neil	PRODUCED Bell_Neil	VERIFIED R.Doyle	APPROVED M.Hogan	APPROVAL DATE 28/02/2024
CLIENT REF TC228403		NO. OF SHTS 4/13	SIZE A1	SCALE 1:2500

DRAWING NUMBER: **PE605-D027-104-004-002**

COPYRIGHT © ESB
 All rights reserved. No part of this work may be modified or reproduced or copied in any form or by any means - graphic, electronic or mechanical including photocopying, recording, taping or information and retrieval systems, or used for any purpose other than its designated purpose without the written permission of ESB Engineering & Facility Management Ltd.