


LEGEND

- APPLICATION BOUNDARY
- LANDOWNER PROPERTY BOUNDARY
- EXISTING WAYLEAVE
- PROPOSED 220 kV ONSHORE CABLE ROUTE
- PROPOSED TEMPORARY PASSING BAY
- PROPOSED TEMPORARY ACCESS TRACK
- PROPOSED TEMPORARY HORIZONTAL DIRECTIONAL DRILL WORKS COMPOUND
- PROPOSED DRILL STAGING AREA
- ✱ SITE NOTICE LOCATION
- 8 m
2.5 m PROPOSED JOINT BAY
- PROPOSED C2 CHAMBER
- PROPOSED LINK BOX CHAMBER

- NOTES :**
1. FOR PLANNING PURPOSES ONLY, NOT FOR CONSTRUCTION
 2. ALL DIMENSIONS IN METERS, UNLESS OTHERWISE NOTED
 3. THE CABLE SHALL BE INSTALLED WITHIN THE SITE BOUNDARY. THE FINAL ALIGNMENT WITHIN THE SITE BOUNDARY SHALL BE DETERMINED FOLLOWING DETAILED DESIGN, WHICH WOULD PROCEED POST-PLANNING.
 4. THE SITE BOUNDARY IS THE EXTENT OF THE PROPOSED PROJECT SITE. IT SHOULD BE ASSUMED TO EXTEND TO THE EDGE OF THE CARRIAGEWAY ALONG PUBLIC ROADS, EXCEPT WHERE OTHERWISE INDICATED.
 5. 220 kV CABLES TO BE INSTALLED AS PER DRAWING PE605-D027-083-001 (LATEST REVISION) WHICH IS A TYPICAL TRENCH LAYOUT. THE OVERALL DEPTH, WIDTH AND FORMATION OF THE TRENCH MAY CHANGE, DEPENDING ON GROUND CONDITIONS AND DETAILED DESIGN.

REFERENCE DRAWINGS:
 PE605-D027-019-001 (LATEST REVISION) SITE LAYOUT PLAN PORT STREAM OPEN TRENCH CROSSING
 PE605-D027-020-001 (LATEST REVISION) PROPOSED PORT STREAM HDD CROSSING TOGHER ROAD

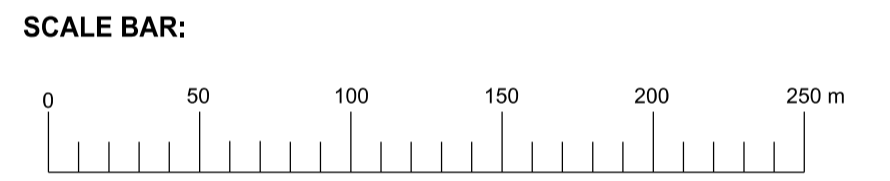

002	UPDATED ACCESS TRACKS AS PER SPA				
001	27/02/24	UPDATED AS PER RPS COMMENTS	NB	NB	MH
000	26/01/24	FIRST ISSUE	NB	NB	MH
REV.	DATE	REVISION DESCRIPTION	DRN	PROD	VER

PURPOSE OF ISSUE - PRELIMINARY UNLESS INDICATED

CLIENT APPROVAL PLANNING TENDER CONSTRUCTION AS-BUILT

Client: **ORIEL WINDFARM LTD**

Project: **ORIEL WIND FARM PROJECT**

Contract: _____

Drawing Title: **ONSHORE CABLE ROUTE
SITE LOCATION MAP
SHEET 10 OF 13**

Produced by: **Civil, Environmental and Renewable Engineering**

ESB Energy for generations
 Engineering and Major Projects,
 One Dublin Airport Central, Dublin Airport,
 Cloughran, Co. Dublin, K67 XF72, Ireland.
 Tel: +353 (0)1 703 8000 Web: www.esb.ie
 Engineering and Major Projects is a division of ESB

DRAWN Bell_Neil	PRODUCED Bell_Neil	VERIFIED R.Doyle	APPROVED M.Hoggin	APPROVAL DATE 28/02/2024
CLIENT REF TC228403	NO. OF SHEETS 10/13	SHEET A1	SCALE 1:2500	

DRAWING NUMBER: **PE605-D027-104-010-002**

COPYRIGHT © ESB
 All rights reserved. No part of this work may be modified or reproduced in any form or by any means, graphic, electronic or mechanical including photocopying, recording, taping or information retrieval systems or used for any purpose other than the intended purpose, without the written permission of ESB Engineering & Facility Management Ltd.

ORDNANCE SURVEY IRELAND MAP SHEET 2013, 2072

Taibte Eireann Licence No. EN 0023719-24 ©Taibte Eireann/
Government of Ireland