




- NOTES**
- LEVELS IN m TO ORDINANCE DATUM MALIN HEAD.
  - DIMENSIONS IN m.
  - FOR SECTION LOCATIONS REFER TO DRAWING NO. PE605-D027-094-001 (LATEST REVISION).

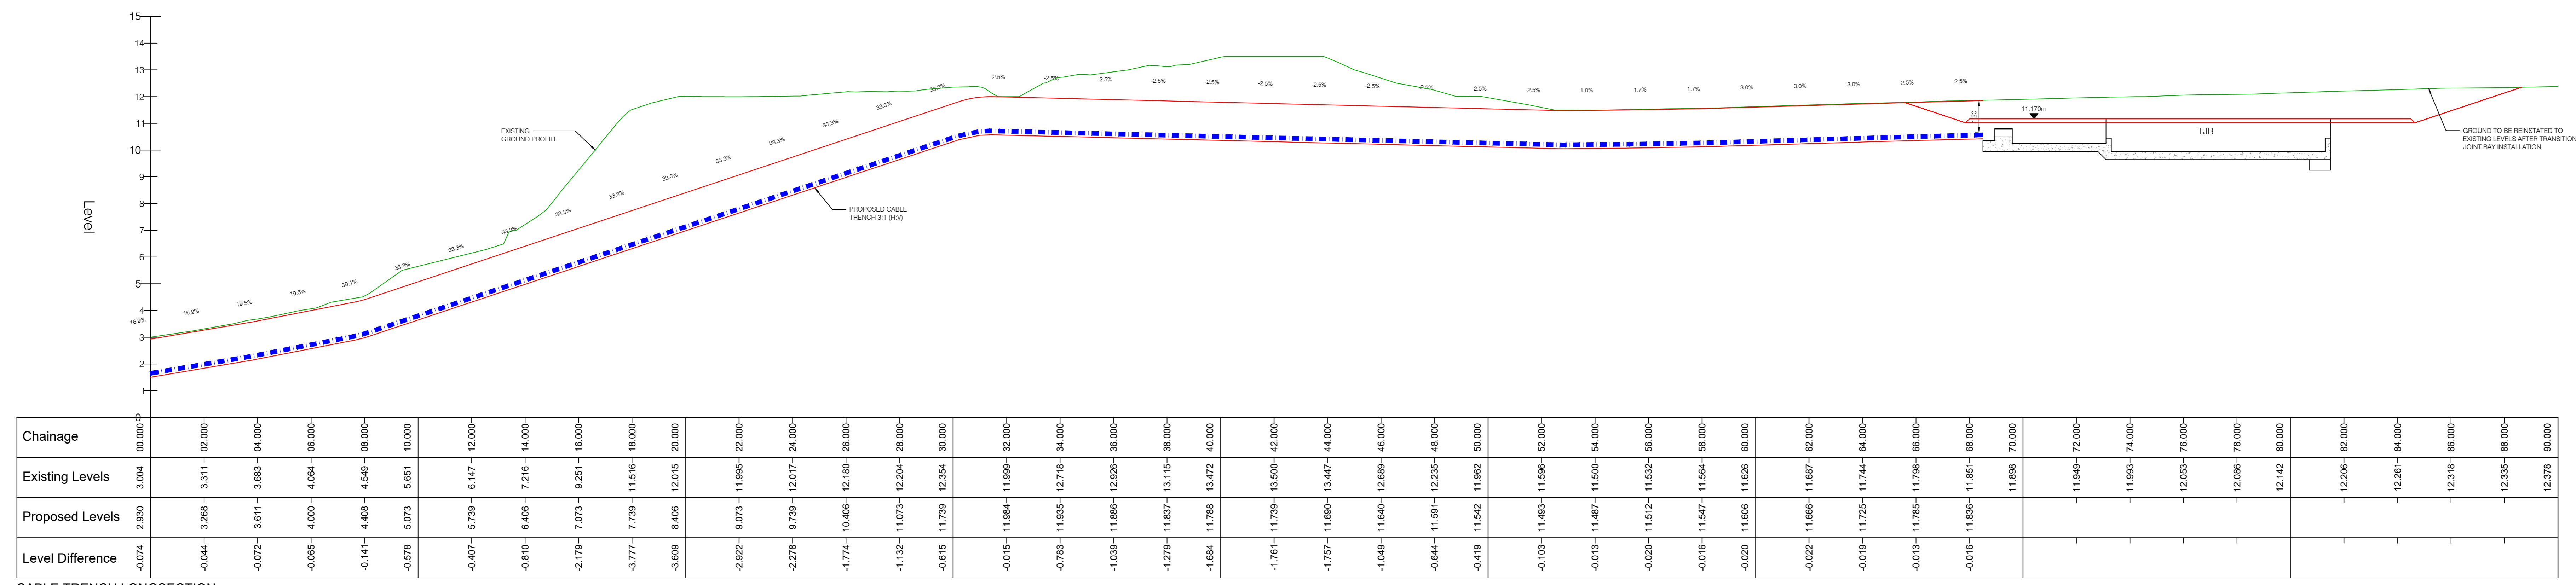


CABLE TRENCH LONGSECTION  
SCALE: H 1:100, V 1:100. DATUM: 0.000

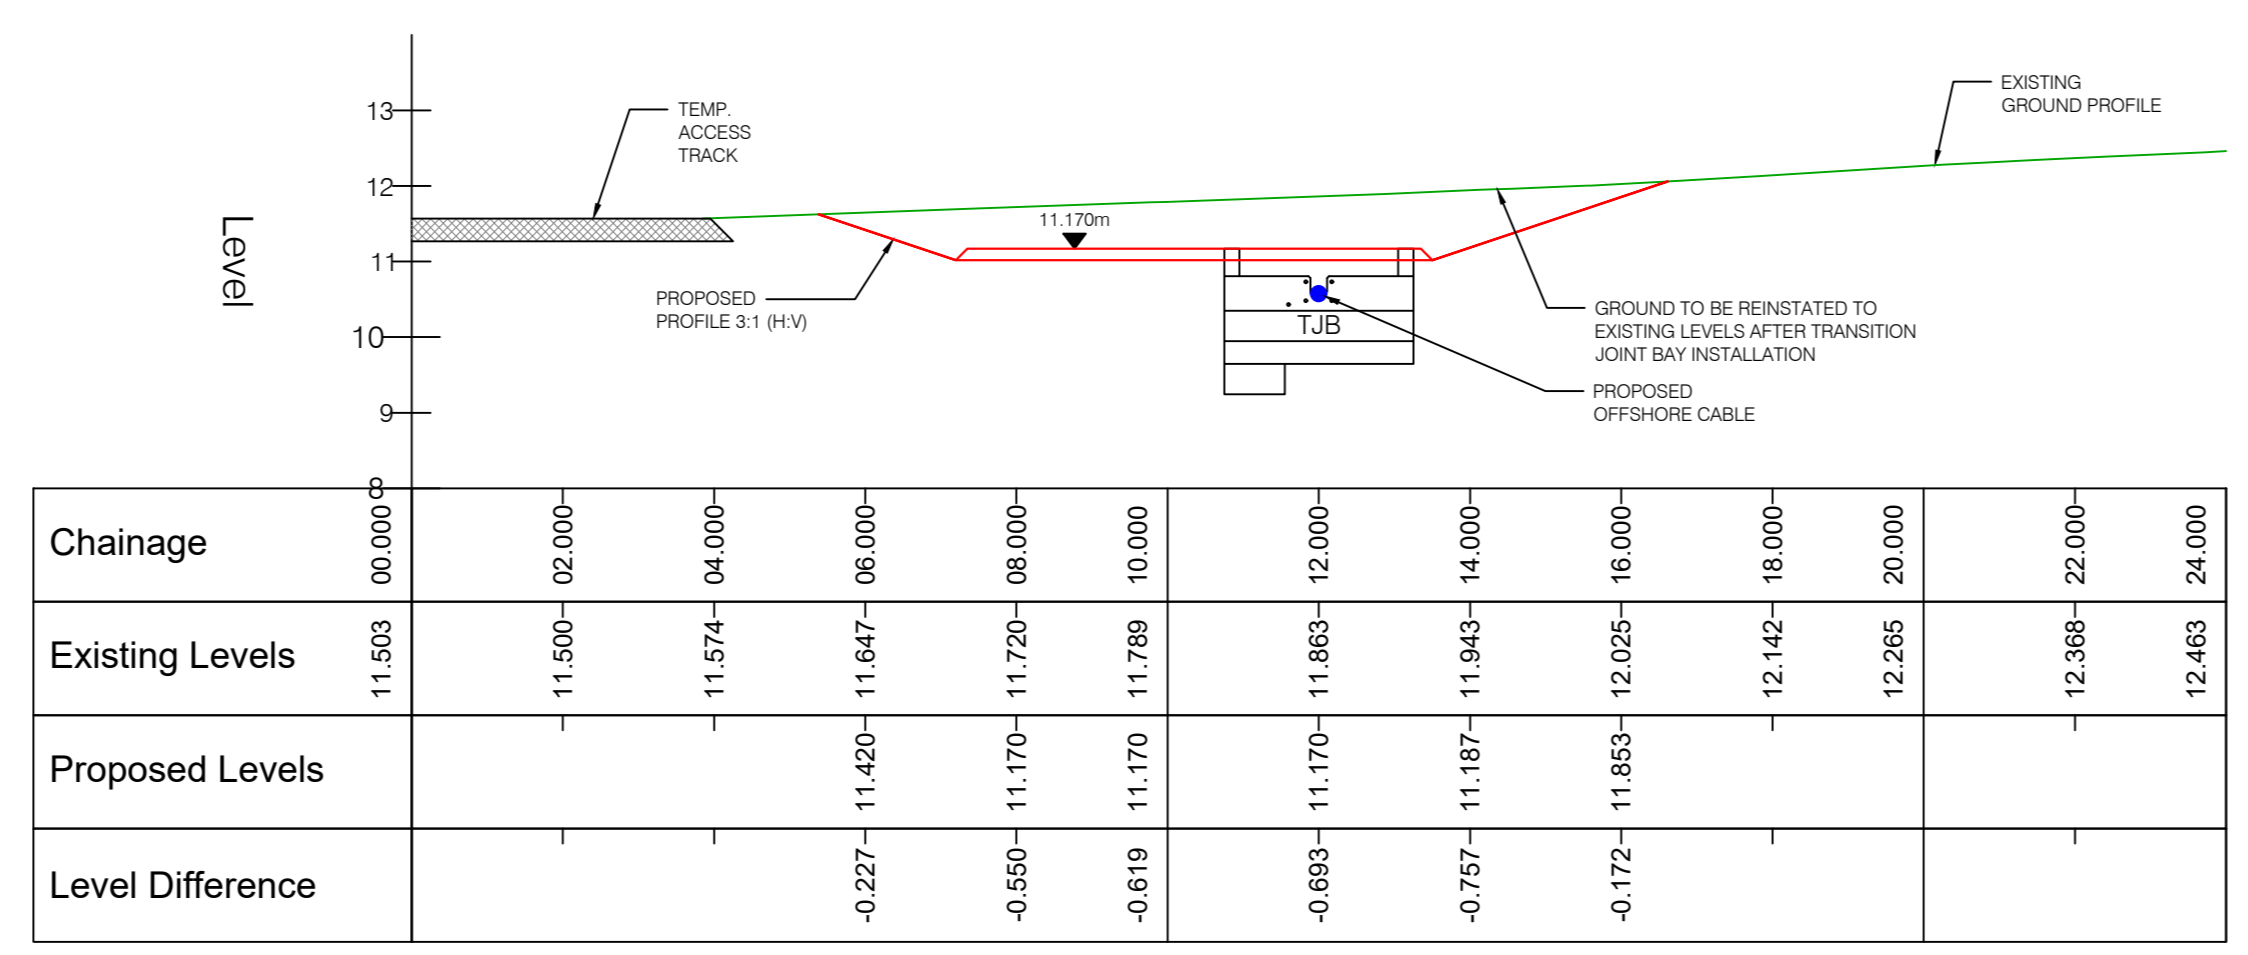

SECTION A  
SCALE: H 1:100, V 1:100. DATUM: 8.000

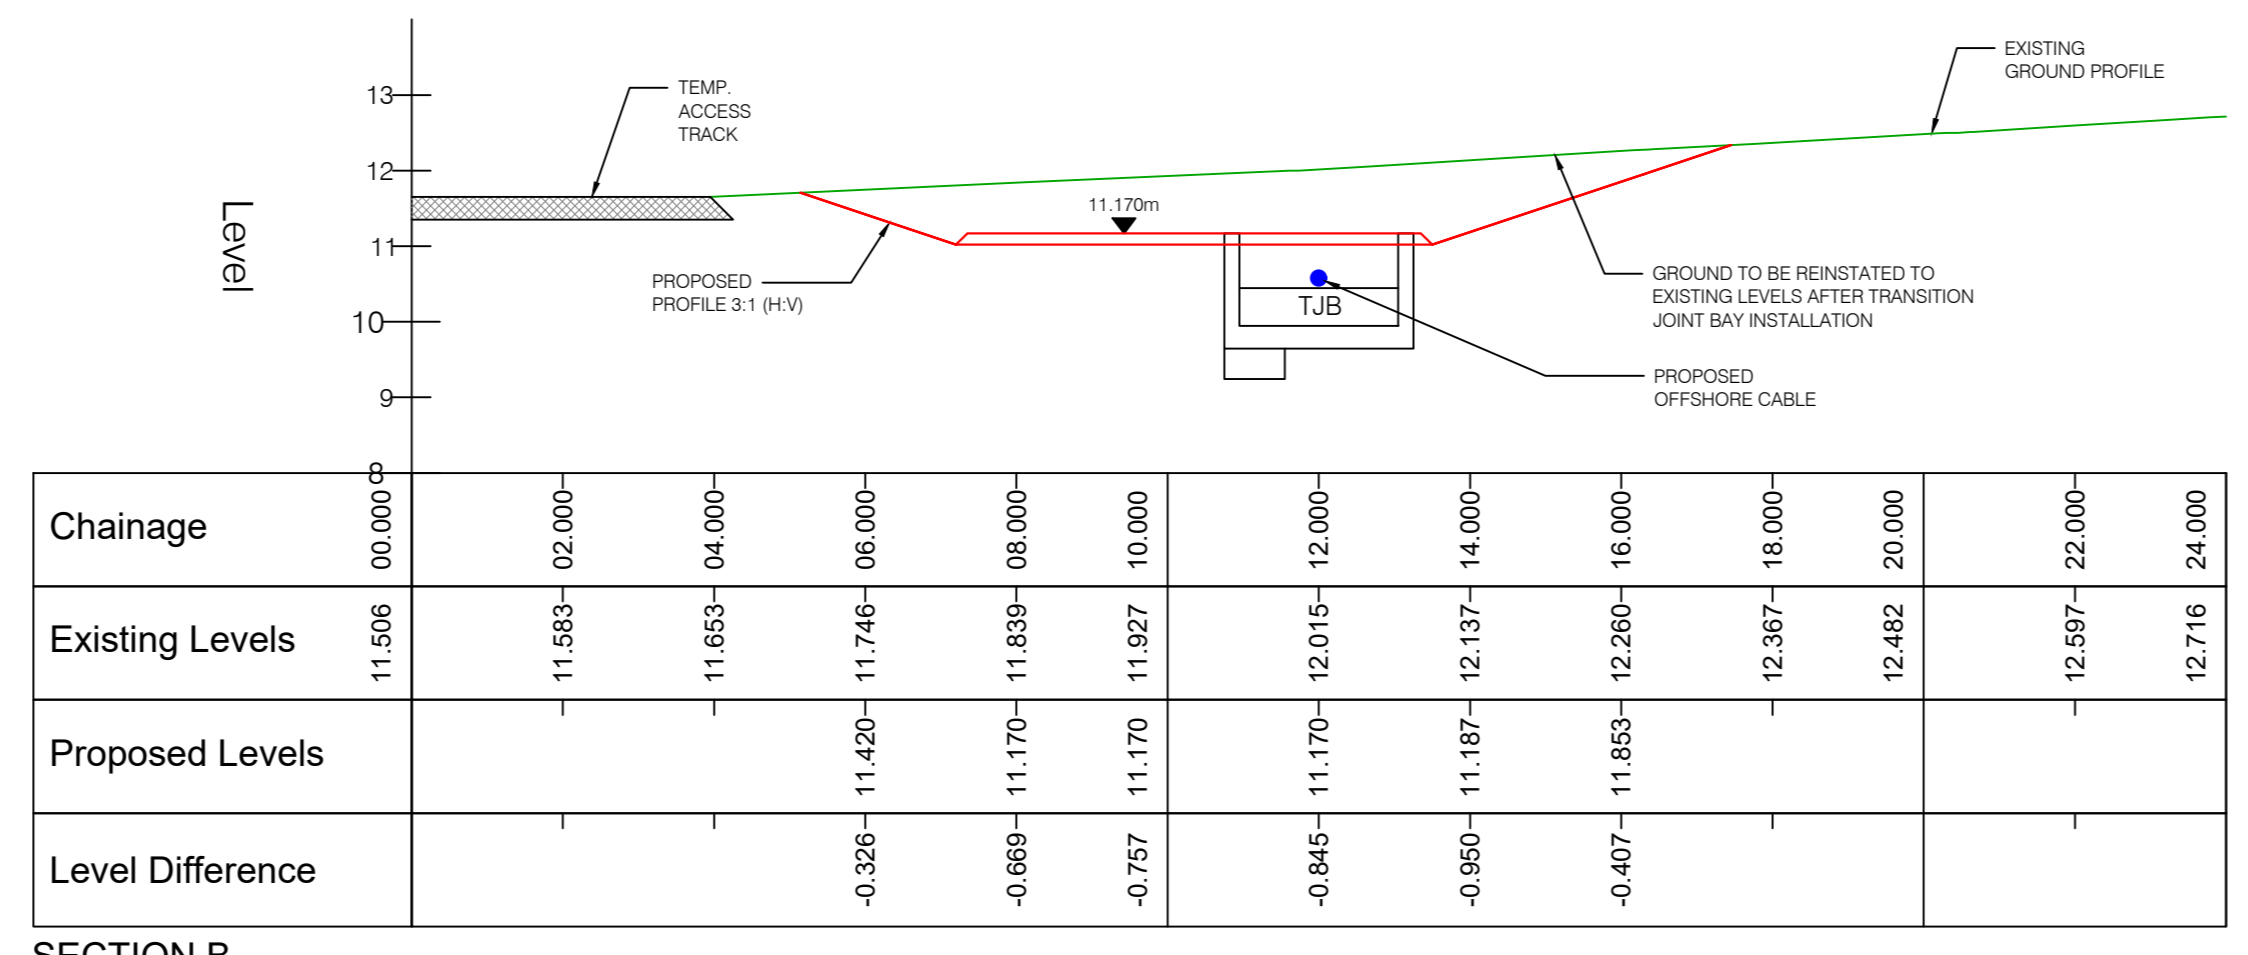

SECTION B  
SCALE: H 1:100, V 1:100. DATUM: 8.000

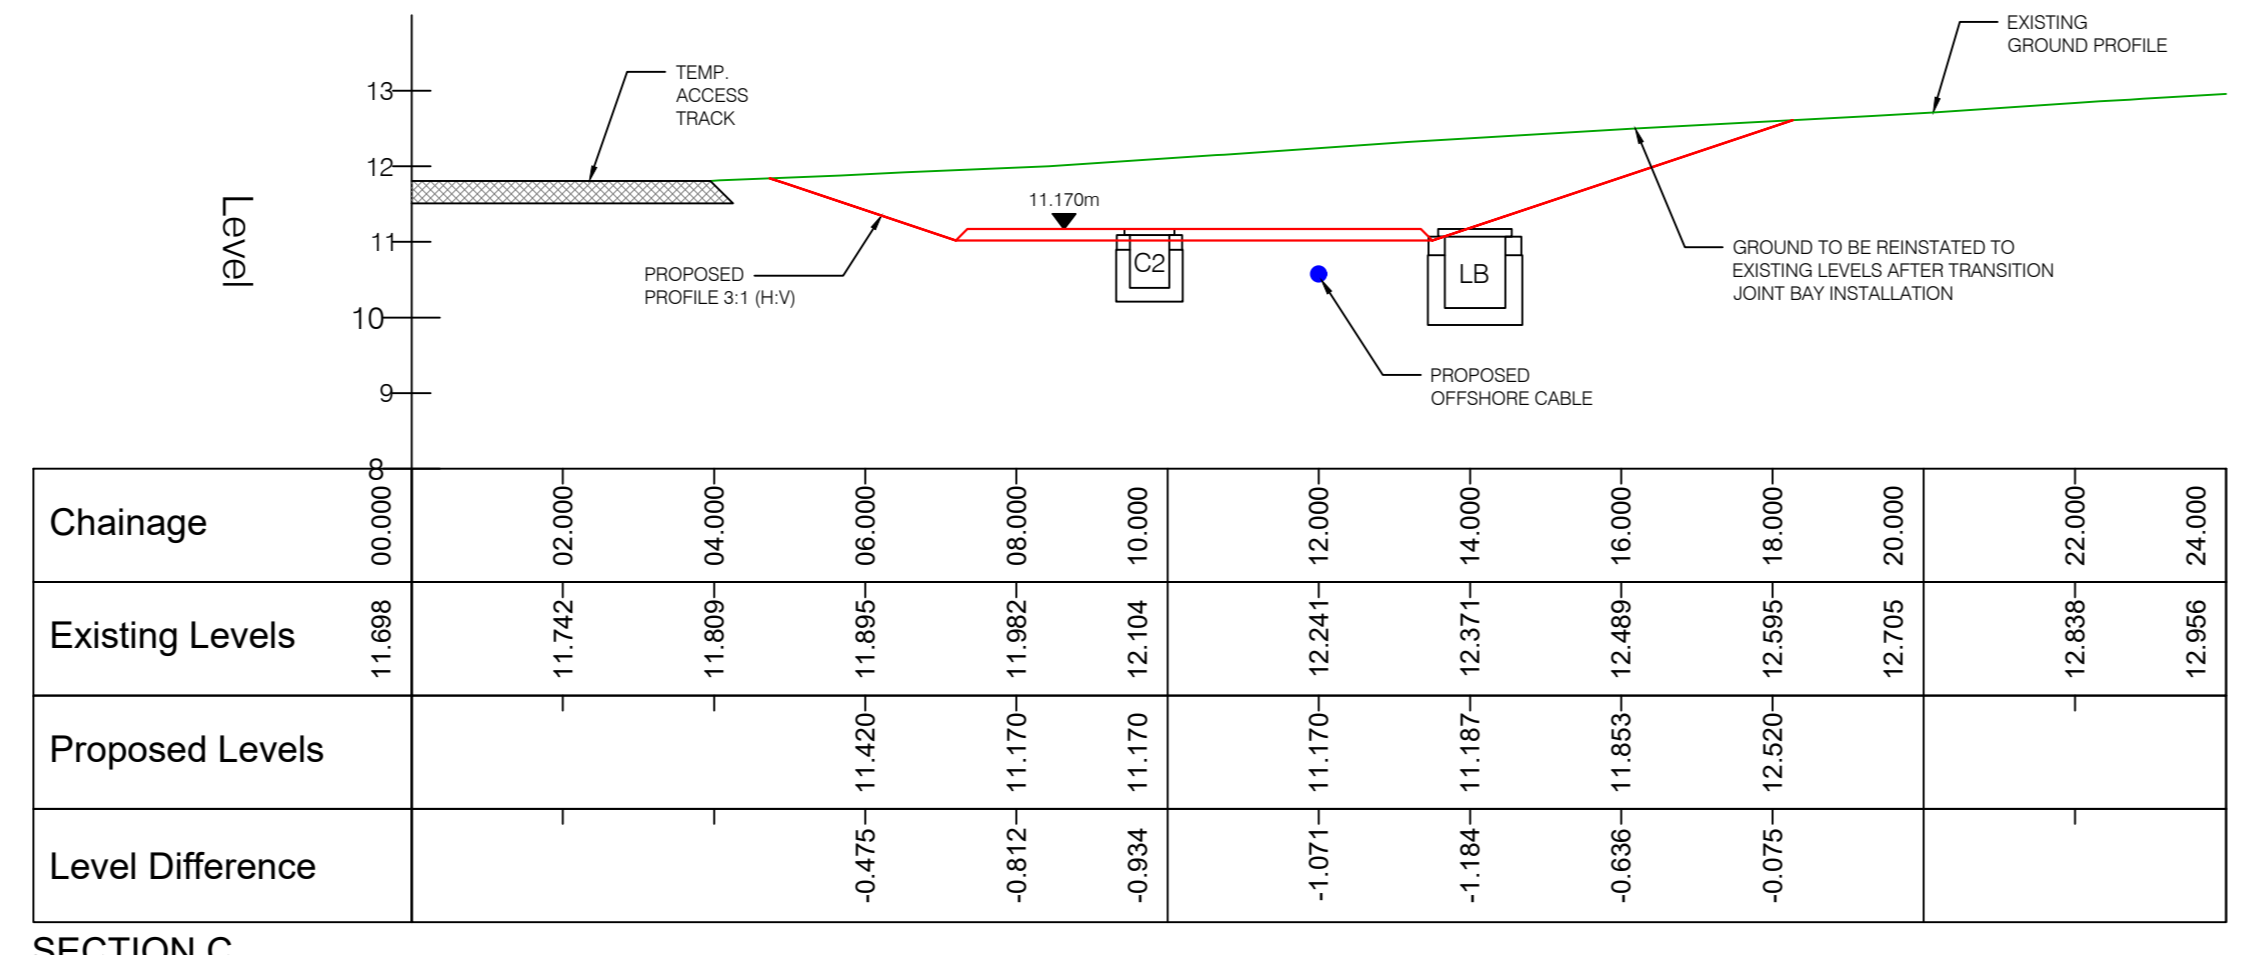

SECTION C  
SCALE: H 1:100, V 1:100. DATUM: 8.000

2	OFFSHORE CABLE LABEL ADDED	SB	RD	MH		
1	28.02.24 DRG. TITLE REVISED	SB	SB	RD		
0	AUG 22 ISSUED FOR DISCUSSION	SB	SB	AH		
REV	DATE	REVISION DESCRIPTION	DRN	PROJ	VER	APP

COPYRIGHT © ESS  
ALL RIGHTS RESERVED. NO PART OF THIS WORK MAY BE REPRODUCED, REPRODUCED OR COPIED IN ANY FORM OR BY ANY MEANS, GRAPHIC, ELECTRONIC OR MECHANICAL, INCLUDING PHOTOCOPIING, RECORDING, SCANNING OR USED FOR ANY PURPOSE OTHER THAN ITS DESIGNATED PURPOSE, WITHOUT THE WRITTEN PERMISSION OF ESS.

PURPOSE OF ISSUE: PRELIMINARY UNLESS INDICATED

CLIENT APPROVAL:  PLANNING  TENDER  CONSTRUCTION  AS-BUILT

CLIENT: Oriel Windfarm Limited

PROJECT: Oriel Wind Farm Project

CONTRACT:

DRAWING TITLE: TRANSITION JOINT BAY ARRANGEMENT OPTION 2 SECTIONS

PRODUCTION UNIT: Civil, Environmental and Renewable Engineering

**ESS** Engineering and Major Projects,  
One Dublin Airport Central, Dublin Airport,  
Cloghran, Co. Dublin, KETZ, Ireland  
Tel: +353 01 703 8000 Web: www.ess.ie  
Engineering and Major Projects is a division of ESS.

DRAWN	PRODUCED	VERIFIED	APPROVED	APPROVAL DATE
S. Bogan	S. Bogan	R. Doyle	M. Hogan	01/03/2024
CLIENT REF	NO. OF SHTS	SIZE	SCALE	
TC227518	1	A0	1:200	

DRAWING NUMBER: PE605-D027-094-002-002