


LEGEND

- APPLICATION BOUNDARY
- - - PROPOSED 220 kV ONSHORE CABLE ROUTE
- - - PROPOSED FIBRE CABLE ROUTE
- - - EXISTING HIGH VOLTAGE OVERHEAD LINE
- - - EXISTING MEDIUM VOLTAGE OVERHEAD LINE
- - - EXISTING LOW VOLTAGE OVERHEAD LINE
- EXISTING MEDIUM VOLTAGE UNDERGROUND CABLE
- EXISTING LOW VOLTAGE UNDERGROUND CABLE
- EXISTING WATER MAIN
- EXISTING GRAVITY SEWER
- EXISTING STORM WATER DRAIN
- EXISTING HIGH PRESSURE TRANSMISSION GAS MAIN
- - - EXISTING TELECOMS OVERHEAD LINE
- EXISTING TELECOMS UNDERGROUND CABLE
- 8 m 2.5 m PROPOSED JOINT BAY
- PROPOSED C2 CHAMBER
- PROPOSED LINK BOX CHAMBER
- EXISTING HV PYLON
- EXISTING HV WOODPOLE SET

- NOTES :**
1. FOR PLANNING PURPOSES ONLY. NOT FOR CONSTRUCTION
 2. ALL DIMENSIONS IN METERS, UNLESS OTHERWISE NOTED
 3. THE CABLE SHALL BE INSTALLED WITHIN THE SITE BOUNDARY. THE FINAL ALIGNMENT WITHIN THE SITE BOUNDARY SHALL BE DETERMINED FOLLOWING DETAILED DESIGN, WHICH WOULD PROCEED POST-PLANNING.
 4. THE SITE BOUNDARY IS THE EXTENT OF THE PROPOSED PROJECT SITE. IT SHOULD BE ASSUMED TO EXTEND TO THE EDGE OF THE CARRIAGEWAY ALONG PUBLIC ROADS, EXCEPT WHERE OTHERWISE INDICATED.
 5. 220 kV CABLES TO BE INSTALLED AS PER DRAWING PE605-D027-083-001 WHICH IS A TYPICAL TRENCH LAYOUT. THE OVERALL DEPTH, WIDTH AND FORMATION OF THE TRENCH MAY CHANGE, DEPENDING ON GROUND CONDITIONS AND DETAILED DESIGN.
 6. THE UTILITIES RECORDS SHOWN ARE THE RECORDS ONLY IN THE IMMEDIATE VICINITY OF THE SITE BOUNDARY.

REFERENCE DRAWINGS:
PE605-D027-021-001 PROPOSED SALTERSTOWN RIVER HDD DESIGN

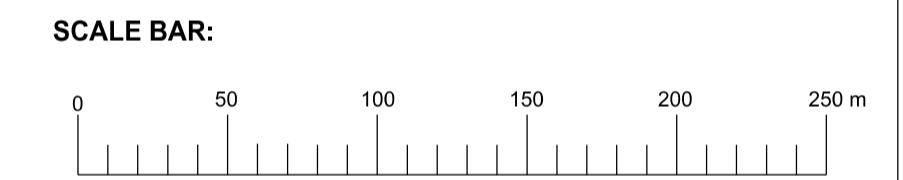

REV.	DATE	REVISION DESCRIPTION	DRN	PROD	VER	APP
001		UPDATED AS PER RPS COMMENTS				
000	31/01/24	FIRST ISSUE				

PURPOSE OF ISSUE - PRELIMINARY UNLESS INDICATED

CLIENT APPROVAL PLANNING TENDER CONSTRUCTION AS-BUILT

Client **ORIEL WINDFARM LIMITED**

Project **ORIEL WIND FARM PROJECT**

Contract

Drawing Title **EXISTING UTILITIES AND PROPOSED DEVELOPMENT SHEET 12 OF 13**

Production **Civil, Environmental and Renewable Engineering**

Engineering and Major Projects,
One Dublin Airport Central, Dublin Airport,
Cloughran, Co. Dublin, K67 XF72, Ireland.
Tel: +353 (0)1 703 8000 Web: www.esb.ie
Engineering and Major Projects is a division of ESB

DRAWN Begley_G	PRODUCED Bell_Neil	VERIFIED R.Doyle	APPROVED M.Hoggan	APPROVAL DATE 14/02/2024
CLIENT REF TC228657		NO. OF SHEETS 12/13	SHEET A1	SCALE 1:2500

DRAWING NUMBER **PE605-D027-105-012-001** SHEET REV

COPYRIGHT © ESB
All rights reserved. No part of this work may be modified or reproduced or stored in any form or by any means - graphic, electronic or mechanical including photocopying, recording, taping or information storage and retrieval systems, or used for any purpose other than its designed purpose, without the written permission of ESB Engineering & Facility Management Ltd.

ORDNANCE SURVEY IRELAND MAP SHEETS 2013, 2014, 2012, 2013

Taibte Éireann Licence No. EN 0023719-24 ©Taibte Éireann/
Government of Ireland