




ELEVATION OF FENCE
SCALE 1:25

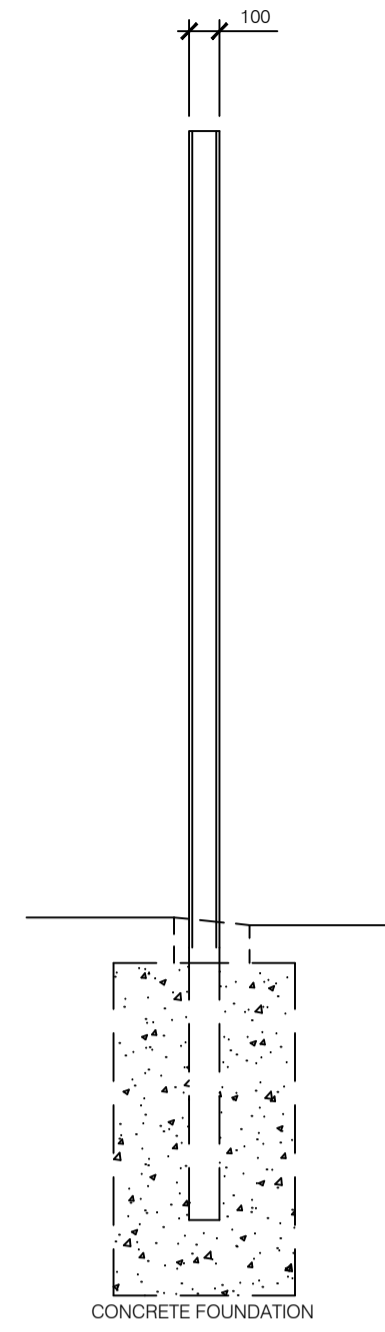


SIDE ELEVATION OF POST
SCALE 1:25

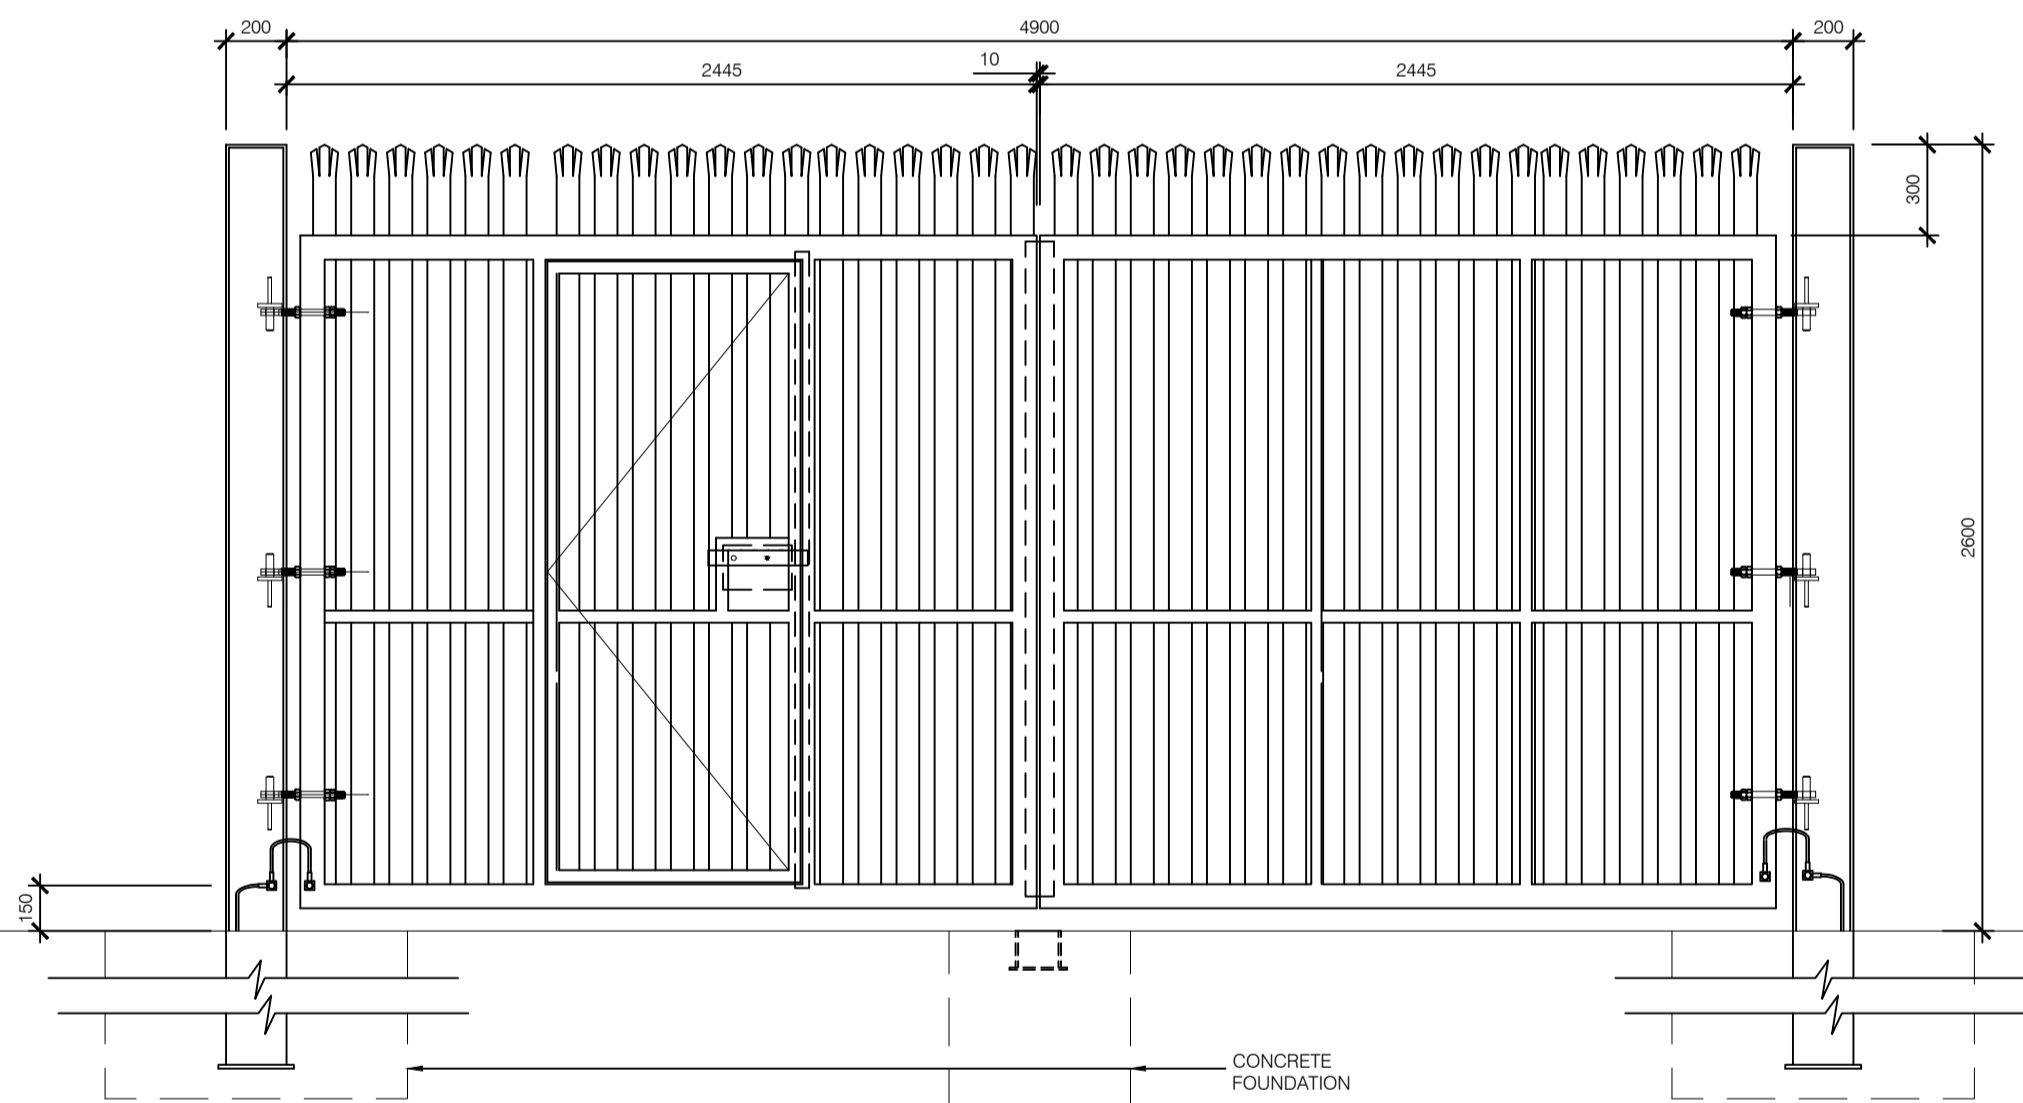


DOUBLE GATE ELEVATION
SCALE 1:25

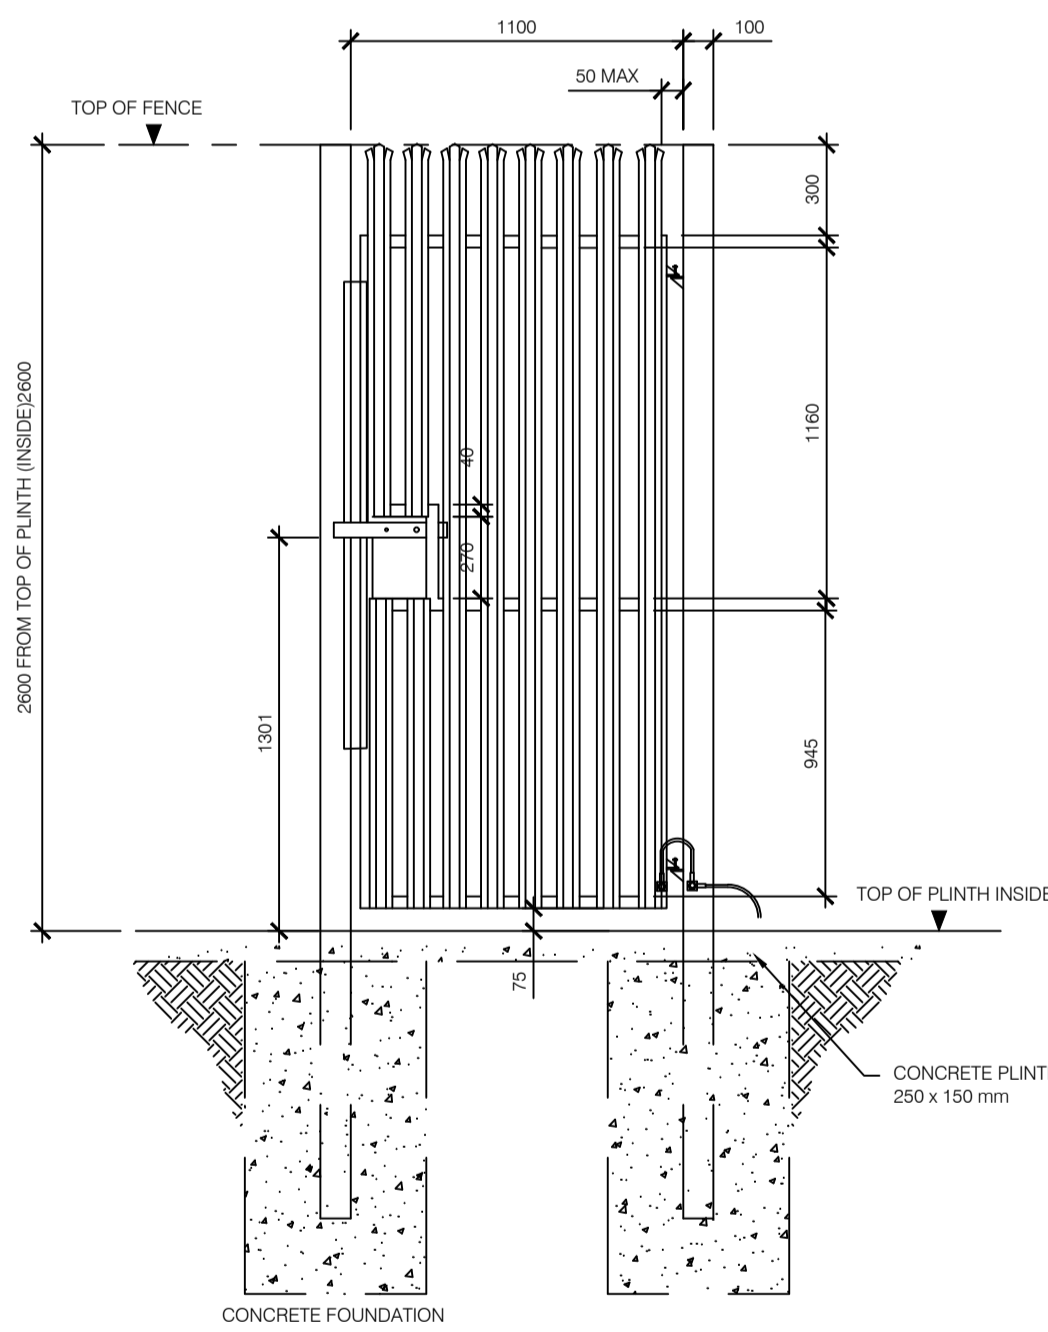


SINGLE GATE ELEVATION
SCALE 1:25

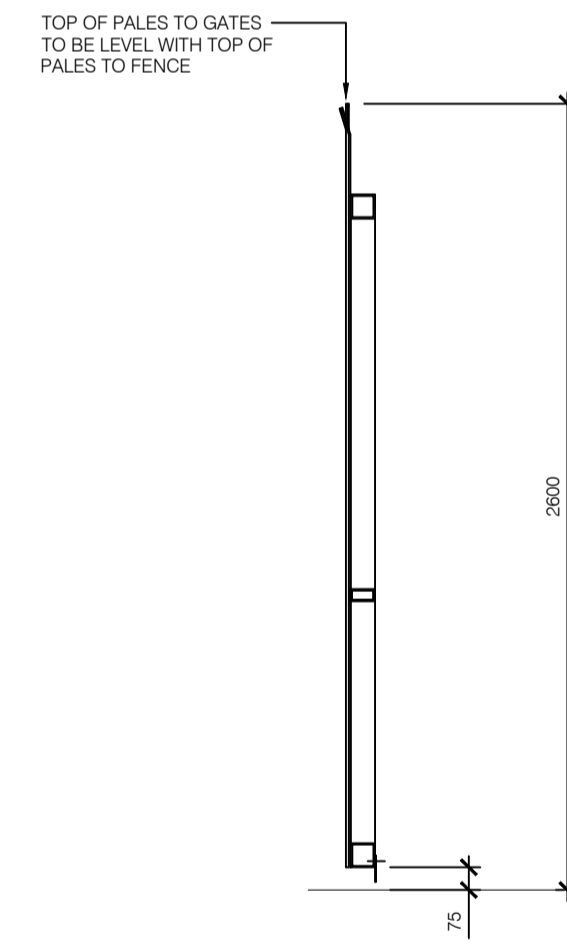


SECTION A
SCALE 1:25

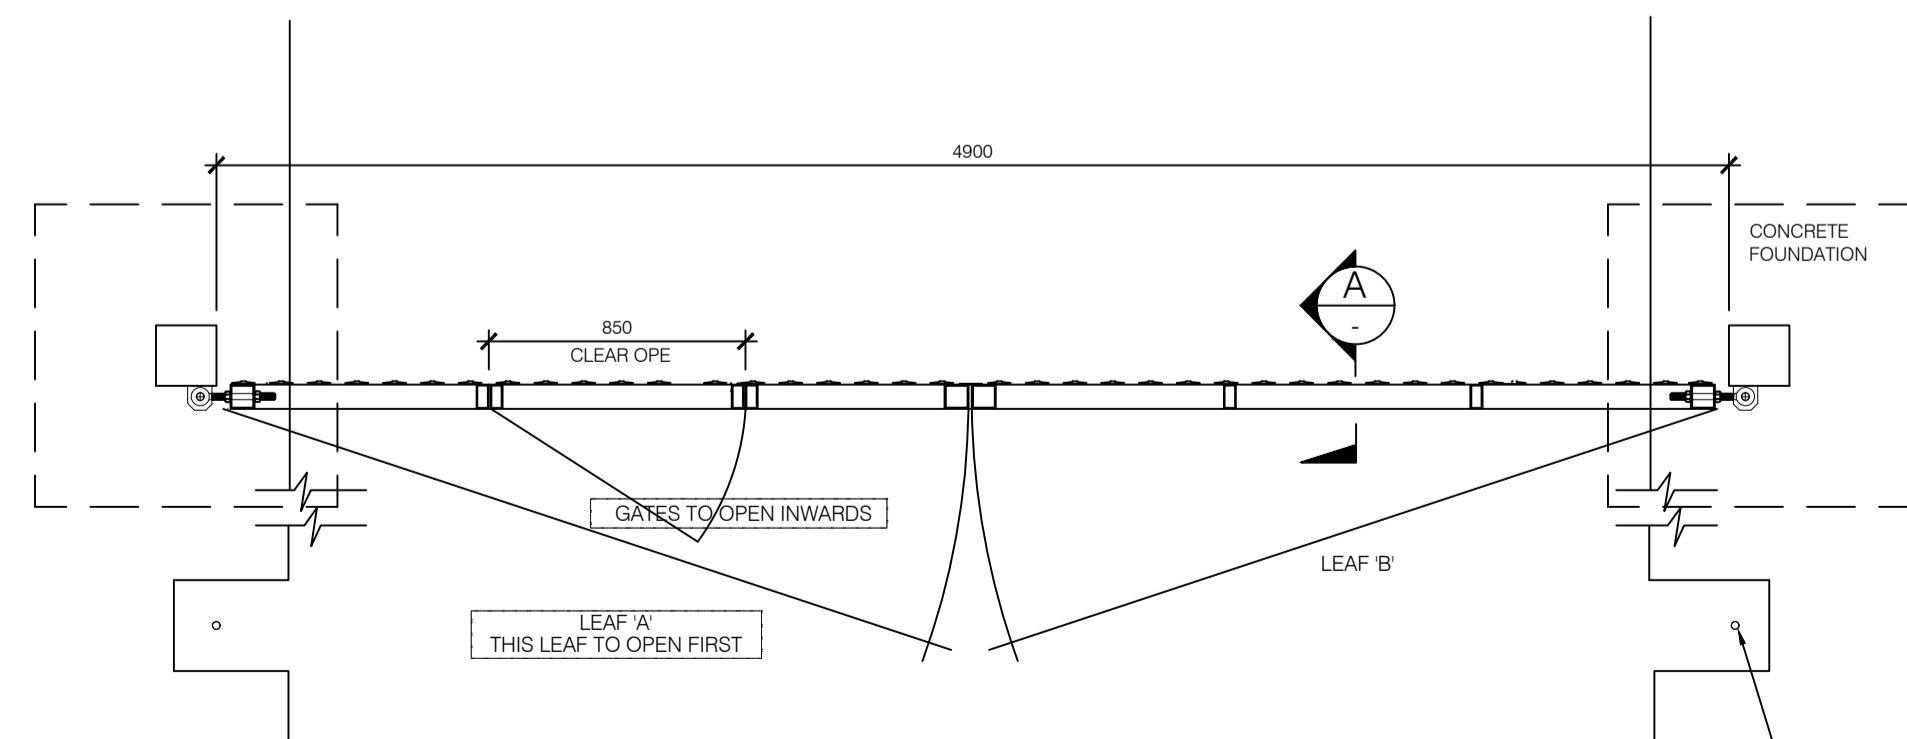

PLAN ON DOUBLE GATE
SCALE 1:25

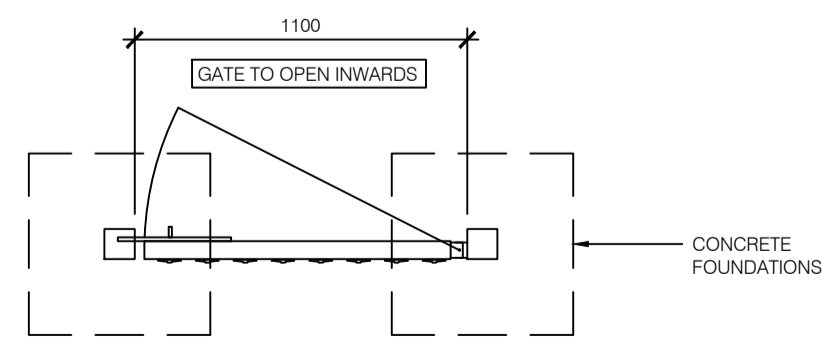

PLAN ON SINGLE GATE
SCALE 1:25

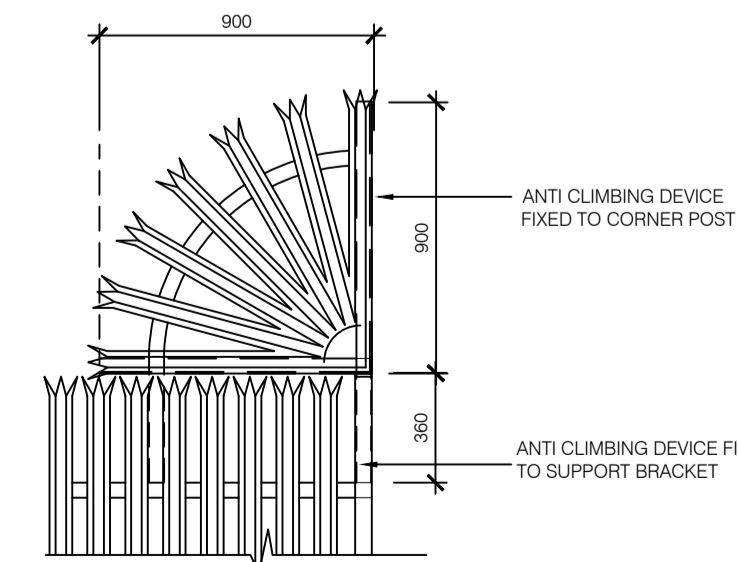

DETAILS OF ANTI-CLIMBING AID (WHERE APPLICABLE)
SCALE 1:25

NOTES

- THIS DRAWING IS NOT TO BE SCALED.
- GAP BETWEEN PALES AND BETWEEN PALES AND RSJ TO BE NOT GREATER THAN 50 mm.
- MINIMUM HEIGHT OF FENCE ON EITHER SIDE OF COMPOUND IS TO BE 2600 mm.
- PALISADE FENCE TO HAVE GREEN POWDER COATING. COLOUR, MOSS GREEN RAL 6005.
- ALL DIMENSIONS ARE IN mm. NO DIMENSIONS SHALL BE SCALED FROM THE DRAWINGS.
- THIS DRAWING IS PRODUCED FOR PLANNING PURPOSES ONLY. ALL DIMENSIONS AND REFERENCES GIVEN ARE SUBJECT TO DETAILED DESIGN. THIS DRAWING IS NOT FOR CONSTRUCTION.
- CIVIL CALCULATIONS ARE TO BE CARRIED OUT AT THE DETAILED DESIGN STAGE AND TAKE INTO ACCOUNT SPECIFIC EXISTING SITE GROUND CONDITIONS.

REV	DATE	REVISION DESCRIPTION	DRN	PROD	VER	APP
3		PROJECT TITLE REVISED	SB			
2	21.08.23	CHANGED TO A1 SIZE, GATE DETAILS ADDED	SB	SB	SD	JMcL
1	29.04.22	PRODUCTION UNIT REVISED	SB	RH	AH	SK
0	10.12.20	INITIAL VERSION	RK	RH	BP	SK

COPYRIGHT © ESB
ALL RIGHTS RESERVED. NO PART OF THIS WORK MAY BE MODIFIED, REPRODUCED OR COPIED IN ANY FORM OR BY ANY MEANS - GRAPHIC, ELECTRONIC OR MECHANICAL, INCLUDING PHOTOCOPIING, RECORDING, TAPING OR USED FOR ANY PURPOSE OTHER THAN ITS DESIGNATED PURPOSE, WITHOUT THE WRITTEN PERMISSION OF ESB.

PURPOSE OF ISSUE - PRELIMINARY UNLESS INDICATED

CLIENT APPROVAL PLANNING TENDER CONSTRUCTION AS-BUILT

CLIENT Oriel Windfarm Limited

PROJECT Oriel Wind Farm Project

CONTRACT

DRAWING TITLE ONSHORE SUBSTATION PALISADE FENCE AND GATE DETAILS

PRODUCTION UNIT Civil, Environmental and Renewable Engineering

Engineering and Major Projects,
One Dublin Airport Central, Dublin Airport,
Cloghan, Co. Dublin, K67 XF72, Ireland.
Tel: +353 (0)1 703 8000 Web: www.esb.ie
Engineering and Major Projects is a division of ESB.

DRAWN	PRODUCED	VERIFIED	APPROVED	APPROVAL DATE
S. Bolton	S. Bolton	S. Donnelly	J. McLoughlin	21/02/2024
CLIENT REF	NO. OF SHEETS	SIZE	SCALE	
TC223815	1	A1	1:25	

DRAWING NUMBER PE605-D027-038-016-003 SHEET REV 1