



EXTERNAL PLATFORM PLAN, 1:50

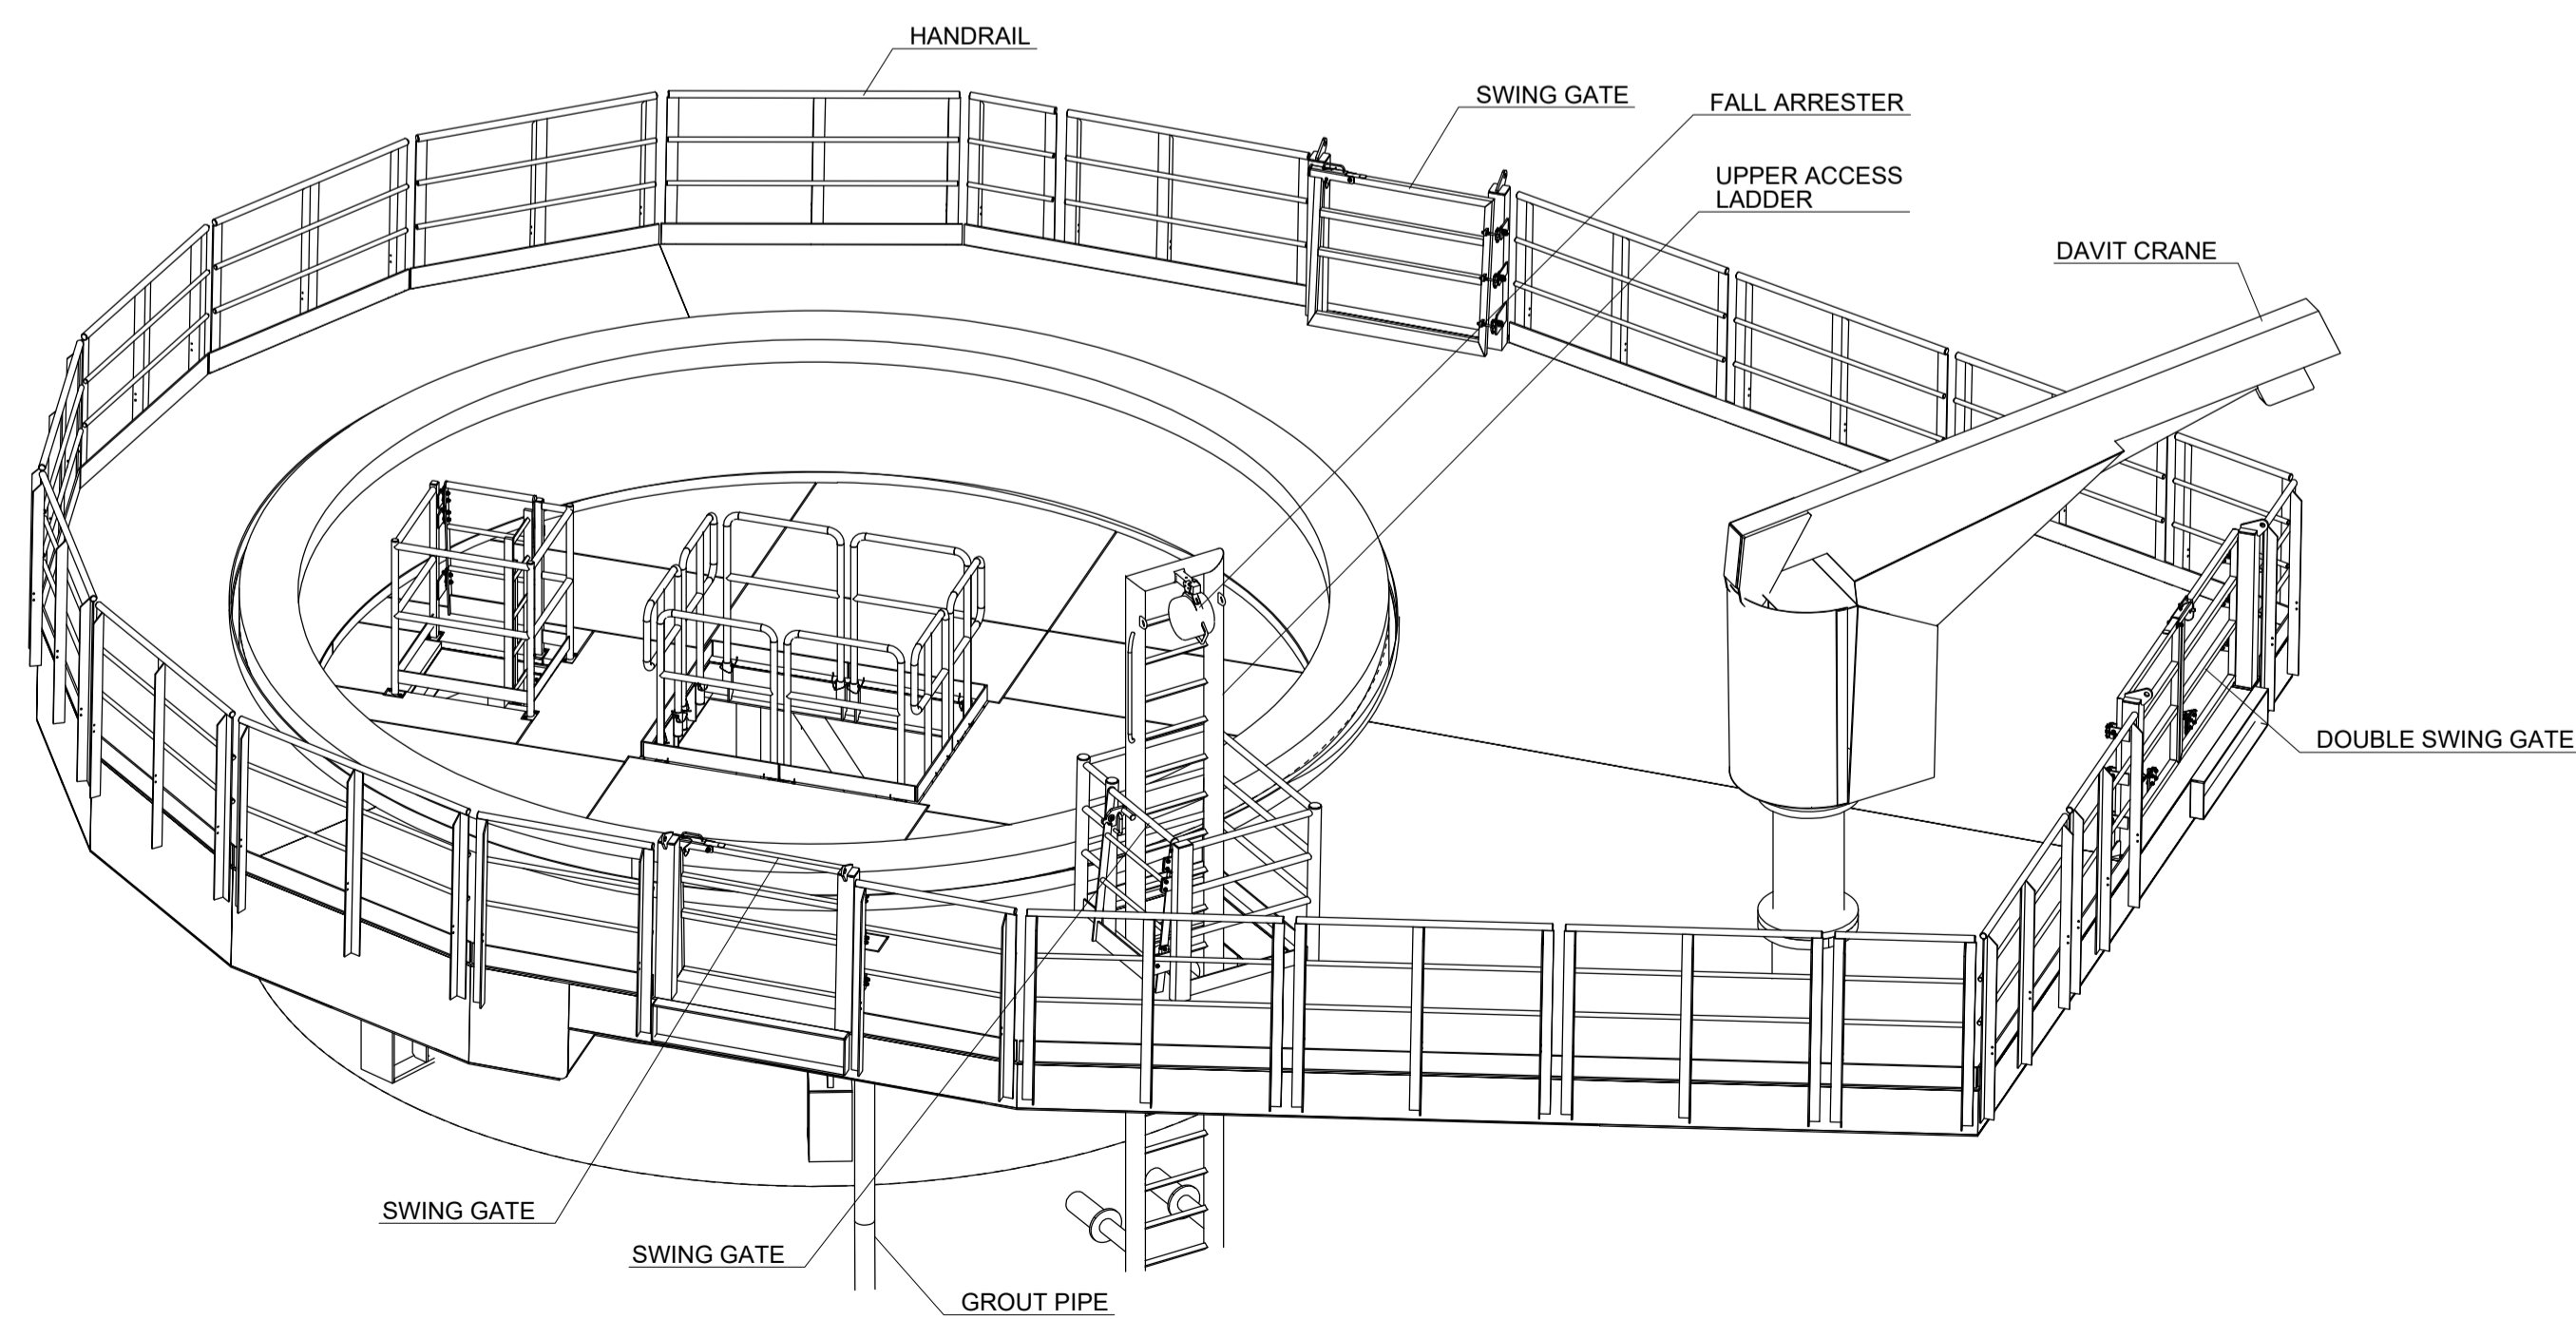

ELEVATION VIEW, 1:50

KEY PLAN

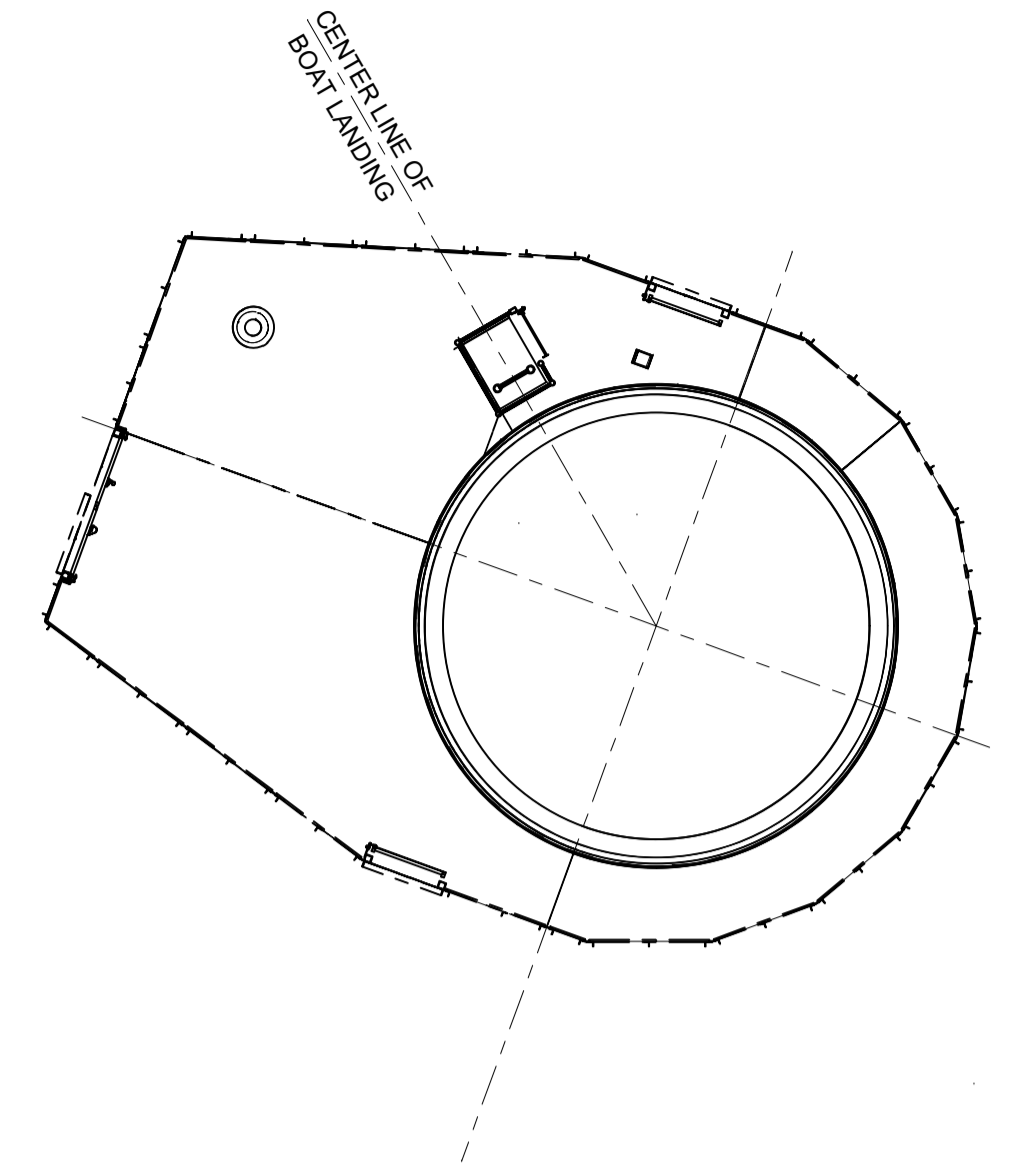


NOTES

1. DO NOT SCALE FROM THIS DRAWINGS.
2. ALL DIMENSIONS ARE IN MILLIMETERS UNLESS NOTED OTHERWISE.
3. ALL ELEVATIONS ARE IN METERS WITH RESPECT TO LOWEST ASTRONOMICAL TIDE.

VER.	STATUS	VER. DATE	ISS.	REV.	APP.	DESCRIPTION
2.0	100	04/03/2024	IKE	RSH	RSH	Final

PROJECT: Oriel Wind Farm  
 SUBJECT: General Arrangement  
 Wind Turbine Generator Foundation - External Platform

Doc. name: ORI-03-0003-WTG-External-Platform-A1\_2.0-100

 Oriel Windfarm Ltd., Digital Office Centre, Balheary Road, Swords, Co. Dublin - Ireland tel: +353 (0)1 963 0313 www.orielwindfarm.ie	ISSUED BY: IKE	REVIEWER: RSH	APPROVAL: RSH	FORMAT: A1
	SCALE: 1:50	INITIAL DATE: 18/01/2024	PROJECTION: -	