


LEGEND

- APPLICATION BOUNDARY
- LANDOWNER PROPERTY BOUNDARY
- EXISTING WAYLEAVE
- - - PROPOSED 220 kV ONSHORE CABLE ROUTE
- PROPOSED TEMPORARY PASSING BAY
- PROPOSED TEMPORARY HORIZONTAL DIRECTIONAL DRILL COMPOUND
- PROPOSED DRILL STAGING AREA
- PROPOSED TEMPORARY ACCESS TRACK
- * SITE NOTICE LOCATION
- PROPOSED JOINT BAY
- PROPOSED C2 CHAMBER
- PROPOSED LINK BOX CHAMBER

- NOTES :**
1. FOR PLANNING PURPOSES ONLY, NOT FOR CONSTRUCTION
 2. ALL DIMENSIONS IN METERS, UNLESS OTHERWISE NOTED
 3. THE CABLE SHALL BE INSTALLED WITHIN THE SITE BOUNDARY. THE FINAL ALIGNMENT WITHIN THE SITE BOUNDARY SHALL BE DETERMINED FOLLOWING DETAILED DESIGN, WHICH WOULD PROCEED POST-PLANNING.
 4. THE SITE BOUNDARY IS THE EXTENT OF THE PROPOSED PROJECT SITE. IT SHOULD BE ASSUMED TO EXTEND TO THE EDGE OF THE CARRIAGEWAY ALONG PUBLIC ROADS, EXCEPT WHERE OTHERWISE INDICATED.
 5. 220 kV CABLES TO BE INSTALLED AS PER DRAWING PE605-D027-083-001 (LATEST REVISION), WHICH IS A TYPICAL TRENCH LAYOUT. THE OVERALL DEPTH, WIDTH AND FORMATION OF THE TRENCH MAY CHANGE, DEPENDING ON GROUND CONDITIONS AND DETAILED DESIGN.

REFERENCE DRAWINGS:
PE605-D027-018-001 (LATEST REVISION) RIVER DEE HDD DRUMCAR

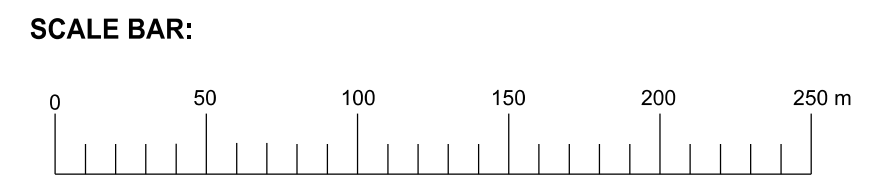

REV.	DATE	REVISION DESCRIPTION	DRN	PROD	VER	APP
002		UPDATED ACCESS TRACKS AS PER SPA				
001	27/02/24	UPDATED AS PER RPS COMMENTS	NB	NB	RD	MH
000	01/02/24	FIRST ISSUE	NB	NB	RD	MH

PURPOSE OF ISSUE - PRELIMINARY UNLESS INDICATED
 CLIENT APPROVAL PLANNING TENDER CONSTRUCTION AS-BUILT

Client: **ORIEL WINDFARM LTD**

Project: **ORIEL WIND FARM PROJECT**

Contract: **ORIEL WIND FARM PROJECT**

Drawing Title: **ONSHORE CABLE ROUTE SITE LOCATION MAP SHEET 7 OF 13**

Produced by: **Civil, Environmental and Renewable Engineering**



DRAWN: Bell_Neil	PRODUCED: Bell_Neil	VERIFIED: R.Doyle	APPROVED: M.Hoggan	APPROVAL DATE: 28/02/2024
CLIENT REF: TC228403	NO. OF SHTS: 7/13	SIZE: A1	SCALE: 1:2500	

DRAWING NUMBER: **PE605-D027-104-007-002**

COPYRIGHT © ESB
All rights reserved. No part of this work may be modified or reproduced or stored in any form or by any means - graphic, electronic or mechanical, including photocopying, recording, taping or information-retrieval systems or used for any purpose other than its designed purpose, without the written permission of ESB Engineering & Facility Management Ltd.