


**LEGEND**

- APPLICATION BOUNDARY
- PROPOSED 220 kV ONSHORE CABLE ROUTE
- PROPOSED FIBRE CABLE ROUTE
- EXISTING HIGH VOLTAGE OVERHEAD LINE
- EXISTING MEDIUM VOLTAGE OVERHEAD LINE
- EXISTING LOW VOLTAGE OVERHEAD LINE
- EXISTING MEDIUM VOLTAGE UNDERGROUND CABLE
- EXISTING LOW VOLTAGE UNDERGROUND CABLE
- EXISTING WATER MAIN
- EXISTING GRAVITY SEWER
- EXISTING STORM WATER DRAIN
- EXISTING HIGH PRESSURE TRANSMISSION GAS MAIN
- EXISTING TELECOMS OVERHEAD LINE
- EXISTING TELECOMS UNDERGROUND CABLE
- PROPOSED JOINT BAY
- PROPOSED C2 CHAMBER
- PROPOSED LINK BOX CHAMBER
- + EXISTING HV PYLON
- o EXISTING HV WOODPOLE SET

**NOTES :**

1. FOR PLANNING PURPOSES ONLY, NOT FOR CONSTRUCTION
2. ALL DIMENSIONS IN METERS, UNLESS OTHERWISE NOTED
3. THE CABLE SHALL BE INSTALLED WITHIN THE SITE BOUNDARY. THE FINAL ALIGNMENT WITHIN THE SITE BOUNDARY SHALL BE DETERMINED FOLLOWING DETAILED DESIGN, WHICH WOULD PROCEED POST-PLANNING.
4. THE SITE BOUNDARY IS THE EXTENT OF THE PROPOSED PROJECT SITE. IT SHOULD BE ASSUMED TO EXTEND TO THE EDGE OF THE CARRIAGEWAY ALONG PUBLIC ROADS, EXCEPT WHERE OTHERWISE INDICATED.
5. 220 kV CABLES TO BE INSTALLED AS PER DRAWING PE605-D027-105-001 (LATEST REVISION), WHICH IS A TYPICAL TRENCH LAYOUT. THE OVERALL DEPTH, WIDTH AND FORMATION OF THE TRENCH MAY CHANGE, DEPENDING ON GROUND CONDITIONS AND DETAILED DESIGN.
6. THE UTILITIES RECORDS SHOWN ARE THE RECORDS ONLY IN THE IMMEDIATE VICINITY OF THE SITE BOUNDARY

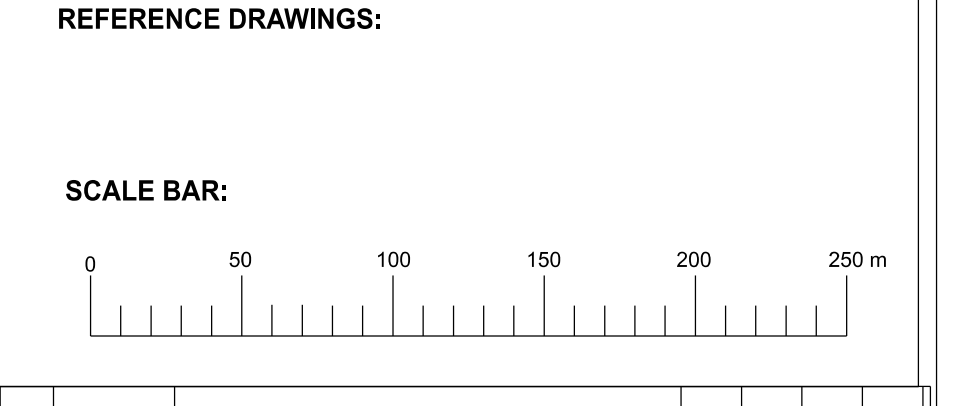

001	UPDATED PLANNING BOUNDARY & WITH RPS COMMENTS				
000	31/01/24	FIRST ISSUE	NB	NB	RD MH
REV.	DATE	REVISION DESCRIPTION	DRN	PROD	VER APP
PURPOSE OF ISSUE - PRELIMINARY UNLESS INDICATED					
CLIENT APPROVAL	<input type="checkbox"/>	PLANNING	<input checked="" type="checkbox"/>	TENDER	<input type="checkbox"/>
				CONSTRUCTION	<input type="checkbox"/>
				AS-BUILT	<input type="checkbox"/>

Client: **ORIEL WINDFARM LIMITED**

Project: **ORIEL WIND FARM PROJECT**

Contract:

Drawing Title: **EXISTING UTILITIES AND PROPOSED DEVELOPMENT SHEET 3 OF 13**

Produced by: **Civil, Environmental and Renewable Engineering**

Engineering and Major Projects,  
One Dublin Airport Central, Dublin Airport,  
Cloghran, Co. Dublin, K67 XF72, Ireland.  
Tel: +353 (0)1 703 8000 Web: www.esb.ie  
Engineering and Major Projects is a division of ESB

DRAWN Begley_C	PRODUCED Bell_Neil	VERIFIED R.Doyle	APPROVED M.Hogan	APPROVAL DATE 15/02/2024
CLIENT REF TC228657	NO. OF SHEETS 3/13	SHEET A1	SCALE 1:2500	

DRAWING NUMBER: **PE605-D027-105-003-001**

COPYRIGHT © ESB  
All rights reserved. No part of this work may be modified or reproduced or copied in any form or by any means - graphic, electronic or mechanical, including photocopying, recording, taping or information-and-retrieval systems, or used for any purpose other than its designated purpose, without the written permission of ESB Engineering & Facility Management Ltd.

ORDNANCE SURVEY IRELAND MAP SHEET 2011

Táille Eireann Licence No. EN 0023719-24 ©Táille Eireann/  
Government of Ireland