
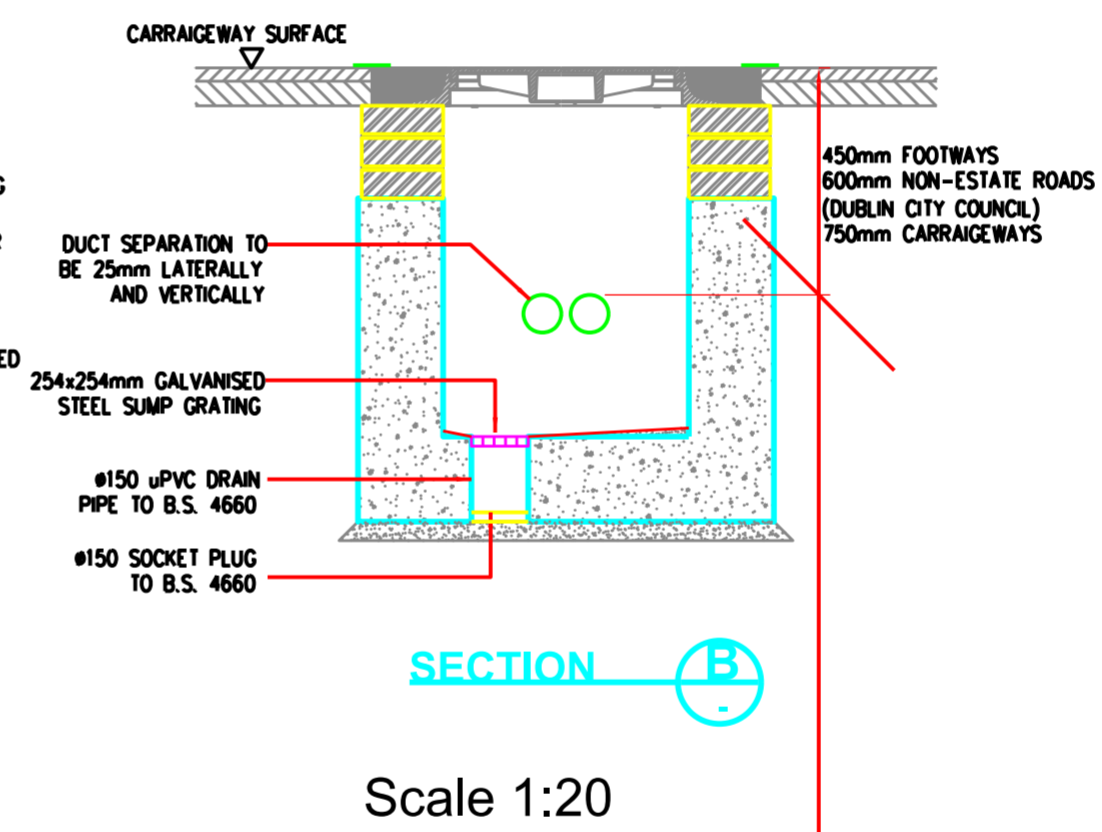
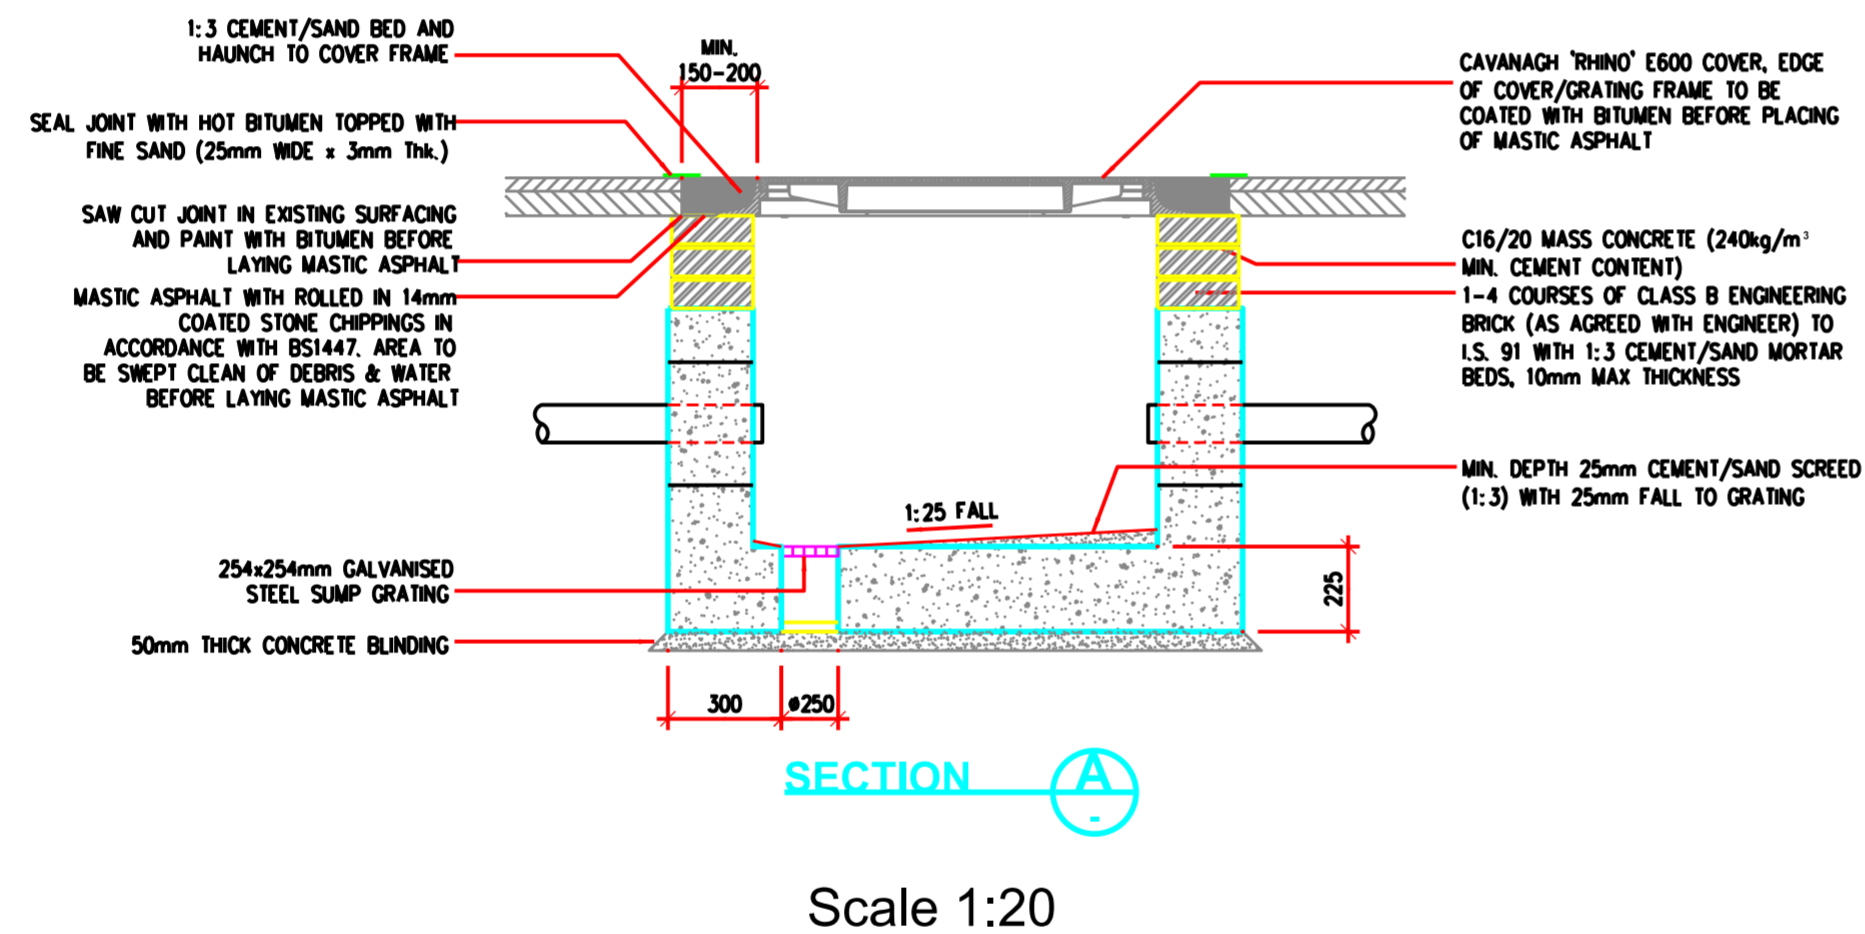


NOTES:

1. ALL DIMENSIONS IN MILLIMETRES.
2. REINSTATEMENT TO COMPLY WITH REQUIREMENTS OF THE RELEVANT LOCAL AUTHORITY.
3. END DUCTS TO BE IN LINE.
4. ALL MATERIALS AND WORKMANSHIP TO BE IN ACCORDANCE WITH THE NRA SPECIFICATION FOR ROADWORKS, MAY 2005 & SUBSEQUENT REVISIONS.
5. REINFORCED CONCRETE TO BE MINIMUM GRADE C32/40 TO I.S.EN 206. SULPHATE RESISTING CEMENT TO BE USED WHERE AGGRESSIVE SOIL CONDITIONS APPLY, REFER TO TABLE 6.1 OF B.S. 8110.
6. CARRIAGEWAY COVERS AND FRAMES TO BE TO B.S. EN 124.
7. ALL COVERS SHALL HAVE 'ESB' LOGO INCORPORATED IN THEM TO THE APPROVAL OF THE ENGINEER.
8. STEP IRONS TO BE HOT DIPPED GALVANISED TO B.S. 729 AND POSITIONED AS SHOWN ON ANY CHAMBER DEEPER THAN 700mm ON THE END REMOTE FROM ANY SIDE ENTRY DUCT.
9. BRICKWORK TO BE CLASS B ENGINEERING. BEDS AND JOINTS TO BE CLASS 1 MORTAR.

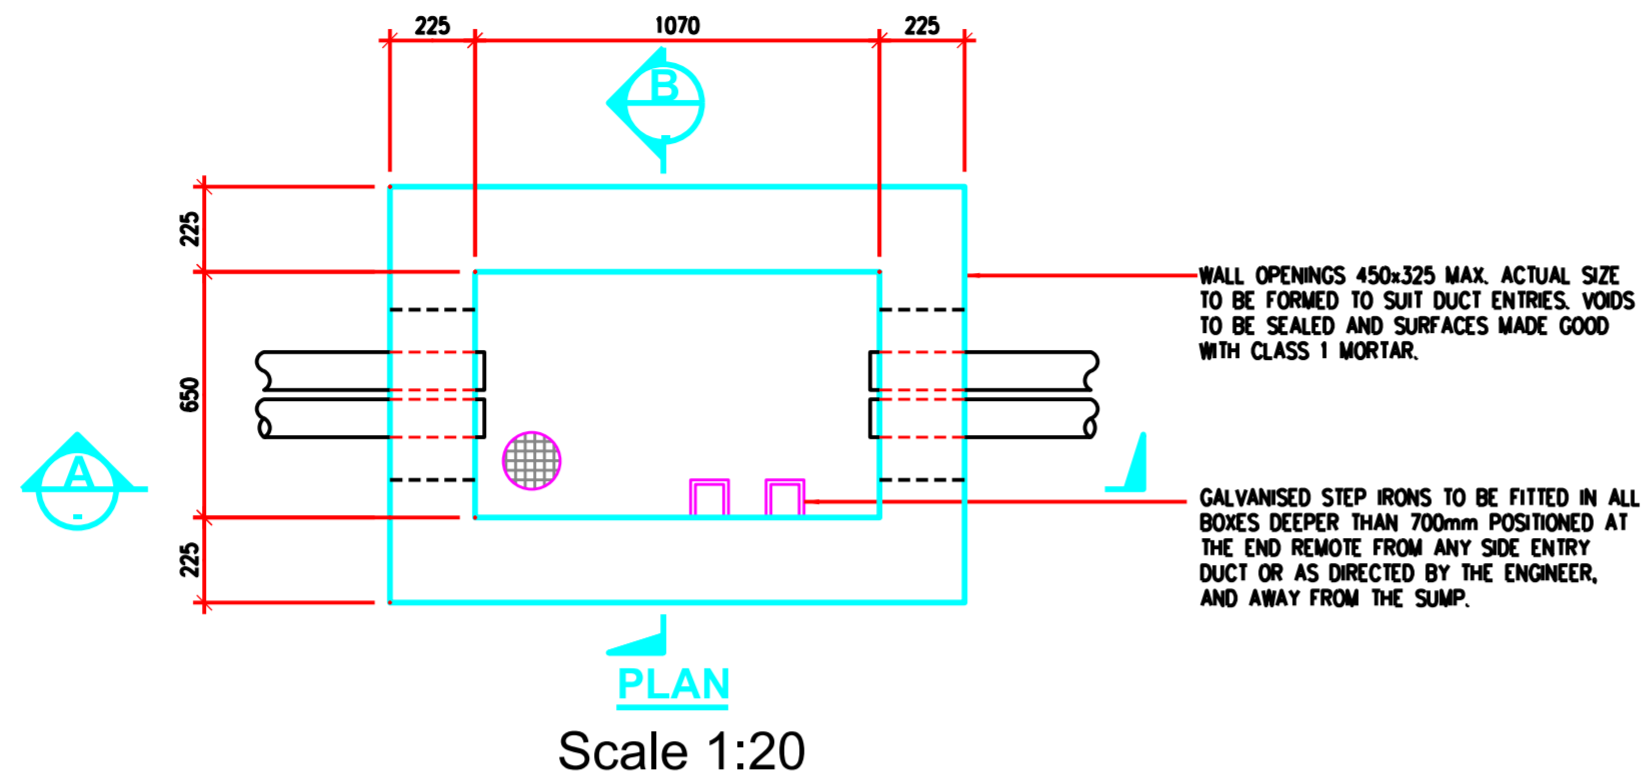

Rev.	Date	Revision Description	Drn.	Prod.	Ver.	App.
002		ADDED DIMENSIONS & SCALES				
001	21/08/23	SHEET SIZE UPDATED TO A2	NB	NB	RD	RD
000	11/07/23	FIRST ISSUE	NB	NB	RD	RD

Purpose of issue - Preliminary unless indicated
 Client Approval Planning Tender Construction As-built

ESB Energy for generations

Engineering and Major Projects,
 One Dublin Airport Central,
 Dublin Airport, Cloughran,
 Co. Dublin, K67 XF72, Ireland.
 Tel: +353 (0)1 703 8000 Web: www.esb.ie
 Engineering and Major Projects is a division of ESB.

Client: ORIEL WINDFARM LIMITED

Project: ORIEL WIND FARM PROJECT

Contract:

Production Unit: Civil, Environmental and Renewable Engineering

Drawing Title: COMMUNICATIONS CHAMBER GENERAL ARRANGEMENT

COPYRIGHT © ESB
 All rights reserved. No part of this work may be modified, reproduced or copied in any form or by any means - graphic, electronic or mechanical, including photocopying, recording, taping or used for any purpose other than its designated purpose, without the written permission of ESB.

DRAWN N.BELL	PRODUCED N.BELL	VERIFIED R.DOYLE	APPROVED M.HOGAN	APPROVAL DATE 01/10/2023
CLIENT REF TC225560			No. OF SHEETS 1/1	SCALE A2 AS STATED

Drawing Number: PE605-D027-071-002-002

SHEET REV