
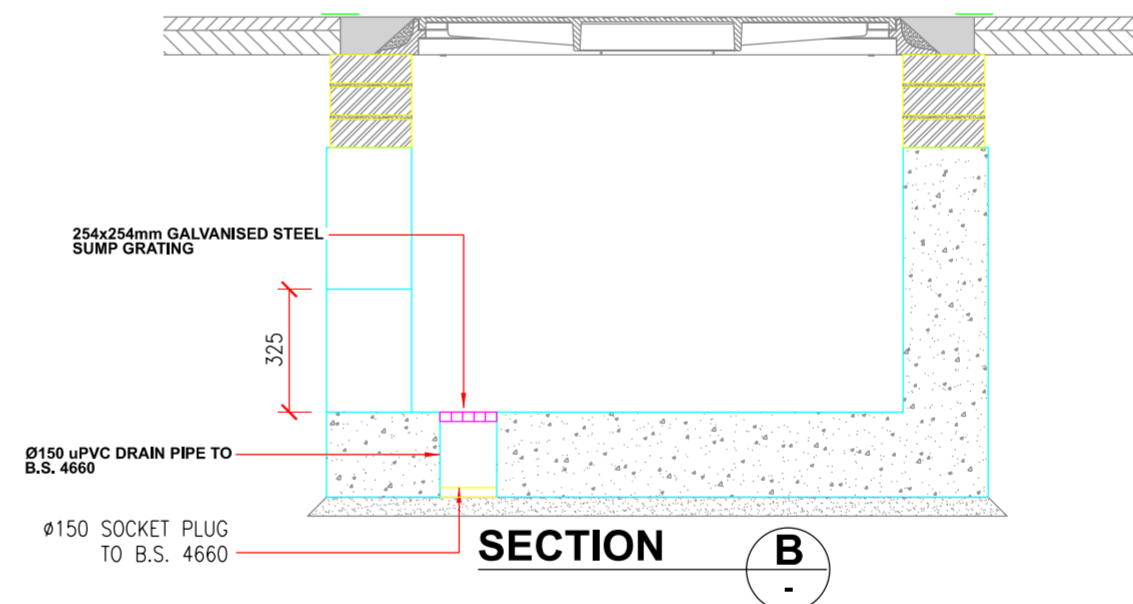
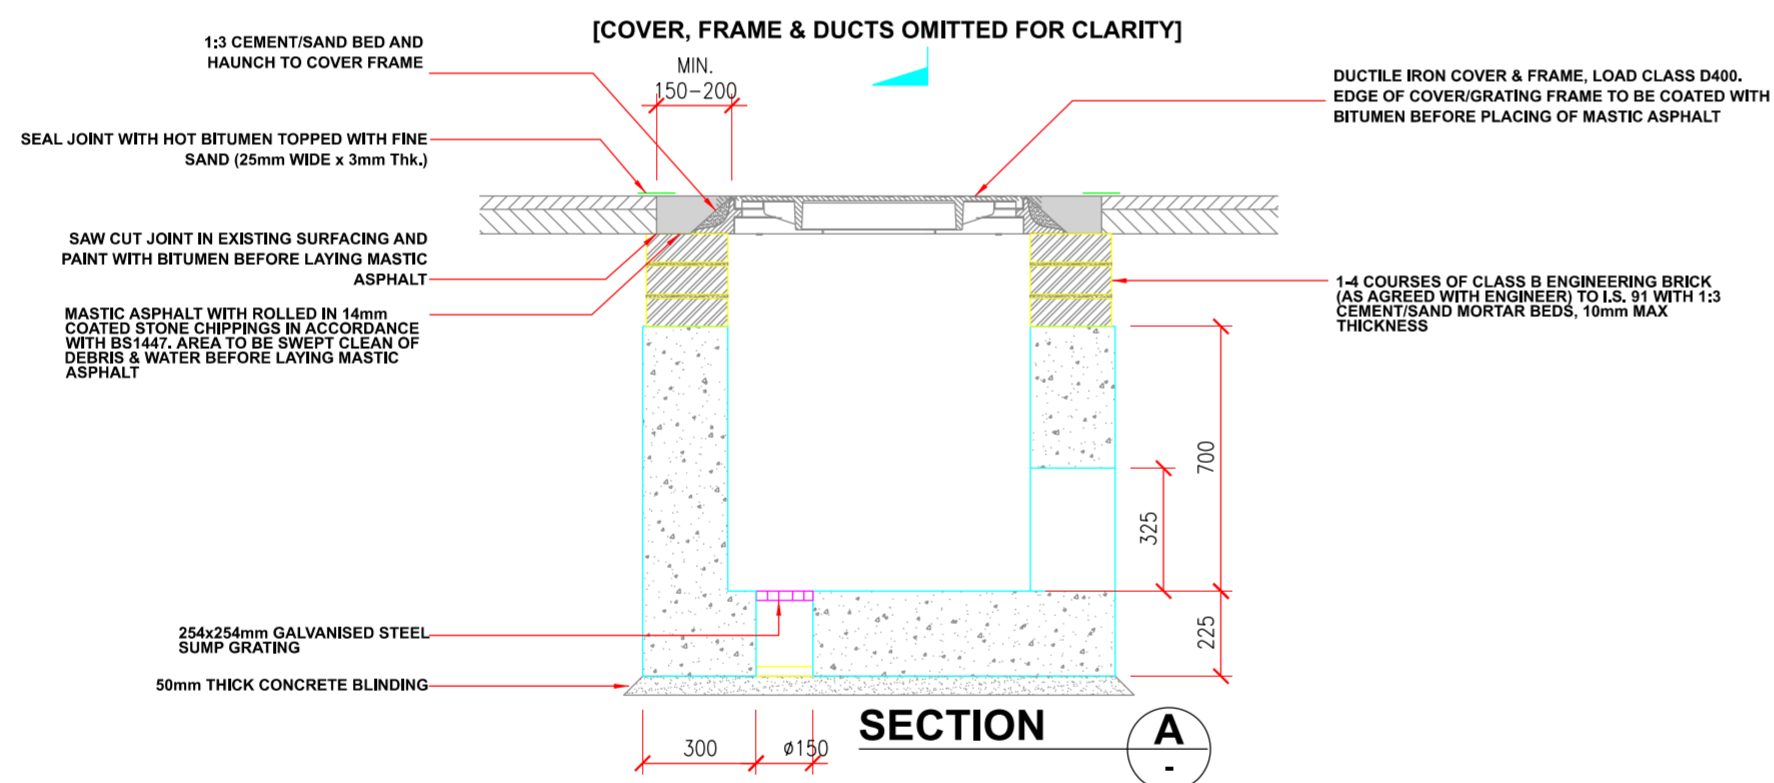


NOTES:

1. ALL DIMENSIONS IN MILLIMETRES.
2. ALL MATERIALS AND WORKMANSHIP TO BE IN ACCORDANCE WITH THE NRA SPECIFICATION FOR ROADWORKS, MAY 2005 & SUBSEQUENT REVISIONS.
3. REINFORCED CONCRETE TO BE MINIMUM GRADE C40/20. SULPHATE RESISTING CEMENT TO BE USED WHERE AGGRESSIVE SOIL CONDITIONS APPLY.
4. CARRIAGEWAY COVERS AND FRAMES TO BE TO B.S. EN 124.
5. ALL COVERS SHALL HAVE APPROVED BADGED MARKING INCORPORATED IN THEM TO THE APPROVAL OF THE ENGINEER.
6. BRICKWORK TO BE CLASS B ENGINEERING. BEDS AND JOINTS TO BE CLASS 1 MORTAR.

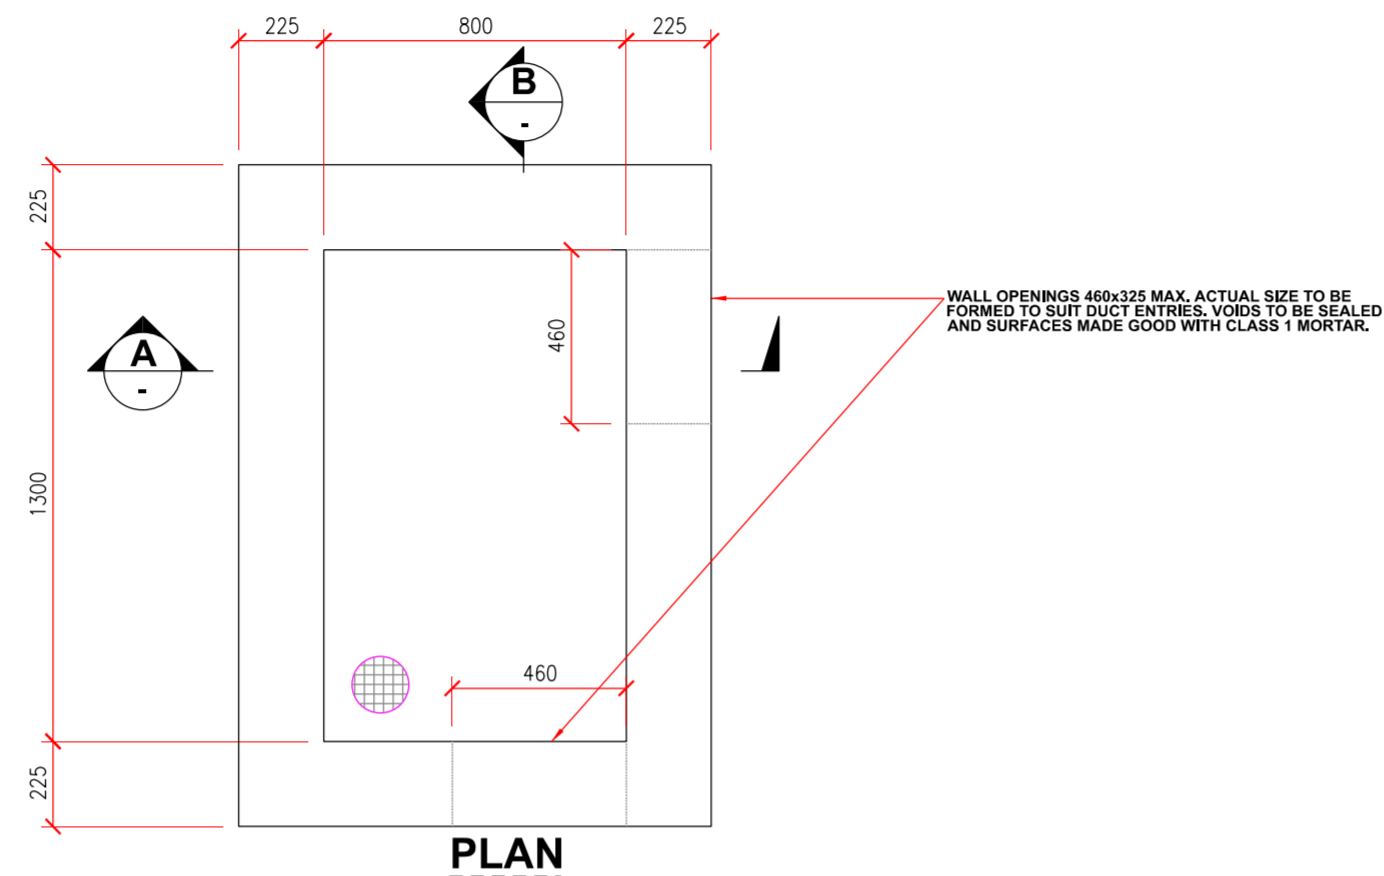

SCALE 1:20

003		ADDED SCALE TO DRAWING				
002	01/02/24	CHANGED SCALE IN TITLE BLOCK TO AS STATED	NB	NB	RD	MH
001	14/08/23	UPDATED SHEET SIZE TO A2	NB	NB	RD	RD
000	11/07/23	FIRST ISSUE	NB	NB	RD	RD
Rev.	Date	Revision Description	Dm.	Prod.	Ver.	App.

Purpose of issue - Preliminary unless indicated
 Client Approval Planning Tender Construction As-built



Client	ORIEL WINDFARM LIMITED
Project	ORIEL WIND FARM PROJECT
Contract	

Production Unit	Civil, Environmental and Renewable Engineering
Drawing Title	LINK BOX CHAMBER GENERAL ARRANGEMENT

COPYRIGHT © ESB All rights reserved. No part of this work may be modified, reproduced or copied in any form or by any means - graphic, electronic or mechanical, including photocopying, recording, taping or used for any purpose other than its designated purpose, without the written permission of ESB.				
DRAWN Doyle_Rbt	PRODUCED Bell_Neil	VERIFIED R.Doyle	APPROVED M.Hogon	APPROVAL DATE 14/02/2024
CLIENT REF TC225561		No. OF SHITS 2/2	SIZE A2	SCALE AS STATED
Drawing Number PE605-D027-072-002-003			SHEET REV REV	