


**LEGEND**

- APPLICATION BOUNDARY
- LANDOWNER PROPERTY BOUNDARY
- EXISTING WAYLEAVE
- - - PROPOSED 220 kV ONSHORE ROUTE
- - - PROPOSED 220 kV OFFSHORE ROUTE
- ▨ PROPOSED TEMPORARY PASSING BAY
- ▨ PROPOSED TEMPORARY CONSTRUCTION COMPOUND
- ▨ PROPOSED PERMANENT SITE ACCESS TRACK
- ▨ PROPOSED TEMPORARY SITE ACCESS TRACK
- \* SITE NOTICE LOCATION
- ▭ 8 m 2.5 m PROPOSED JOINT BAY
- ▭ 13 m 2.5 m PROPOSED UNDERGROUND TRANSITION JOINT BAY
- ▭ PROPOSED C2 CHAMBER
- ▭ PROPOSED LINK BOX CHAMBER

**NOTES :**

- FOR PLANNING PURPOSES ONLY, NOT FOR CONSTRUCTION
- ALL DIMENSIONS IN METERS, UNLESS OTHERWISE NOTED
- THE CABLE SHALL BE INSTALLED WITHIN THE PROPOSED PROJECT SITE. THE FINAL ALIGNMENT WITHIN THE SITE BOUNDARY SHALL BE DETERMINED FOLLOWING DETAILED DESIGN, WHICH WOULD PROCEED POST-PLANNING.
- THE SITE BOUNDARY IS THE EXTENT OF THE PROPOSED PROJECT SITE. IT SHOULD BE ASSUMED TO EXTEND TO THE EDGE OF THE CARRIAGEWAY ALONG PUBLIC ROADS, EXCEPT WHERE OTHERWISE INDICATED.
- 220 kV CABLES TO BE INSTALLED AS PER DRAWING PE605-D027-083-001 (LATEST REVISION), WHICH IS A TYPICAL TRENCH LAYOUT. THE OVERALL DEPTH, WIDTH AND FORMATION OF THE TRENCH MAY CHANGE, DEPENDING ON GROUND CONDITIONS AND DETAILED DESIGN.
- ALL WORKS, INCLUDING THE INSTALLATION OF THE ONSHORE CABLE, WILL AVOID THE EXISTING DUNAVY DEMISE BOUNDARY WALL. A 5 M BUFFER BETWEEN THE PROPOSED PERMANENT ACCESS TRACK AND THE DUNAVY DEMISE BOUNDARY WALL WILL BE MAINTAINED TO ENSURE NO IMPACT ON THE WALL.

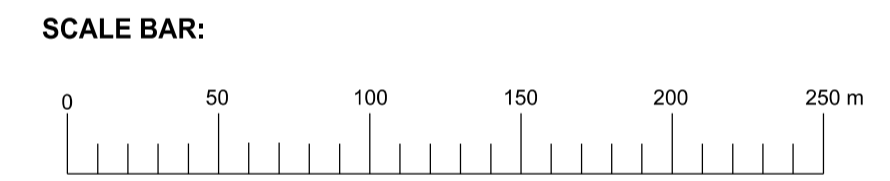

002		UPDATED PLANNING BOUNDARY & WITH RPS COMMENTS				
001	31/01/24	ADJUSTED TJB LOCATIONS	NB	NB	RD	MH
000	14/11/23	FIRST ISSUE	NB	NB	RD	MH
REV.	DATE	REVISION DESCRIPTION	DRN	PROD	VER	APP

PURPOSE OF ISSUE - PRELIMINARY UNLESS INDICATED

CLIENT APPROVAL  PLANNING  TENDER  CONSTRUCTION  AS-BUILT

Client: **ORIEL WINDFARM LTD**

Project: **ORIEL WIND FARM PROJECT**

Contract:

Drawing Title: **ONSHORE CABLE ROUTE  
SITE LOCATION MAP  
SHEET 13 OF 13**

Produced by: **Civil, Environmental and Renewable Engineering**

Engineering and Major Projects,  
One Dublin Airport Central, Dublin Airport,  
Cloghran, Co. Dublin, K67 XF72, Ireland.  
Tel: +353 (0)1 703 8000 Web: www.esb.ie  
Engineering and Major Projects is a division of ESB

DRAWN	PRODUCED	VERIFIED	APPROVED	APPROVAL DATE
Bell_Neil	Bell_Neil	R.Doyle	M.Hoggin	28/02/2024
CLIENT REF	No. OF SHTS	SZ	SCALE	
TC228403	13/13	A1	1:2500	

DRAWING NUMBER: **PE605-D027-104-013-002**

COPYRIGHT © ESB  
All rights reserved. No part of this work may be modified or reproduced or copied in any form or by any means - graphic, electronic or mechanical including photocopying, recording, taping or from any information system, or used for any purpose other than the designated purpose, without the written permission of ESB Engineering & Facility Management Ltd.

ORDNANCE SURVEY IRELAND MAP SHEET 2014

Táille Éireann Licence No. EN 0023719-24 ©Táille Éireann/  
Government of Ireland