




NOTES:
 1. FOR PLANNING PURPOSES ONLY. NOT FOR CONSTRUCTION
 2. ALL DIMENSIONS ARE IN METRES UNLESS OTHERWISE NOTED.
 3. THE TEMPORARY HDD COMPOUND IS ILLUSTRATED INDICATIVELY. FINAL LAYOUT IS SUBJECT TO DETAILED DESIGN.

- LEGEND
- GENERAL MATERIAL STORAGE
 - HDD MATERIAL STORAGE/PLANT
 - HDD DRILL EQUIPMENT
 - WELFARE FACILITIES
 - HERAS FENCING
 - LIGHTING

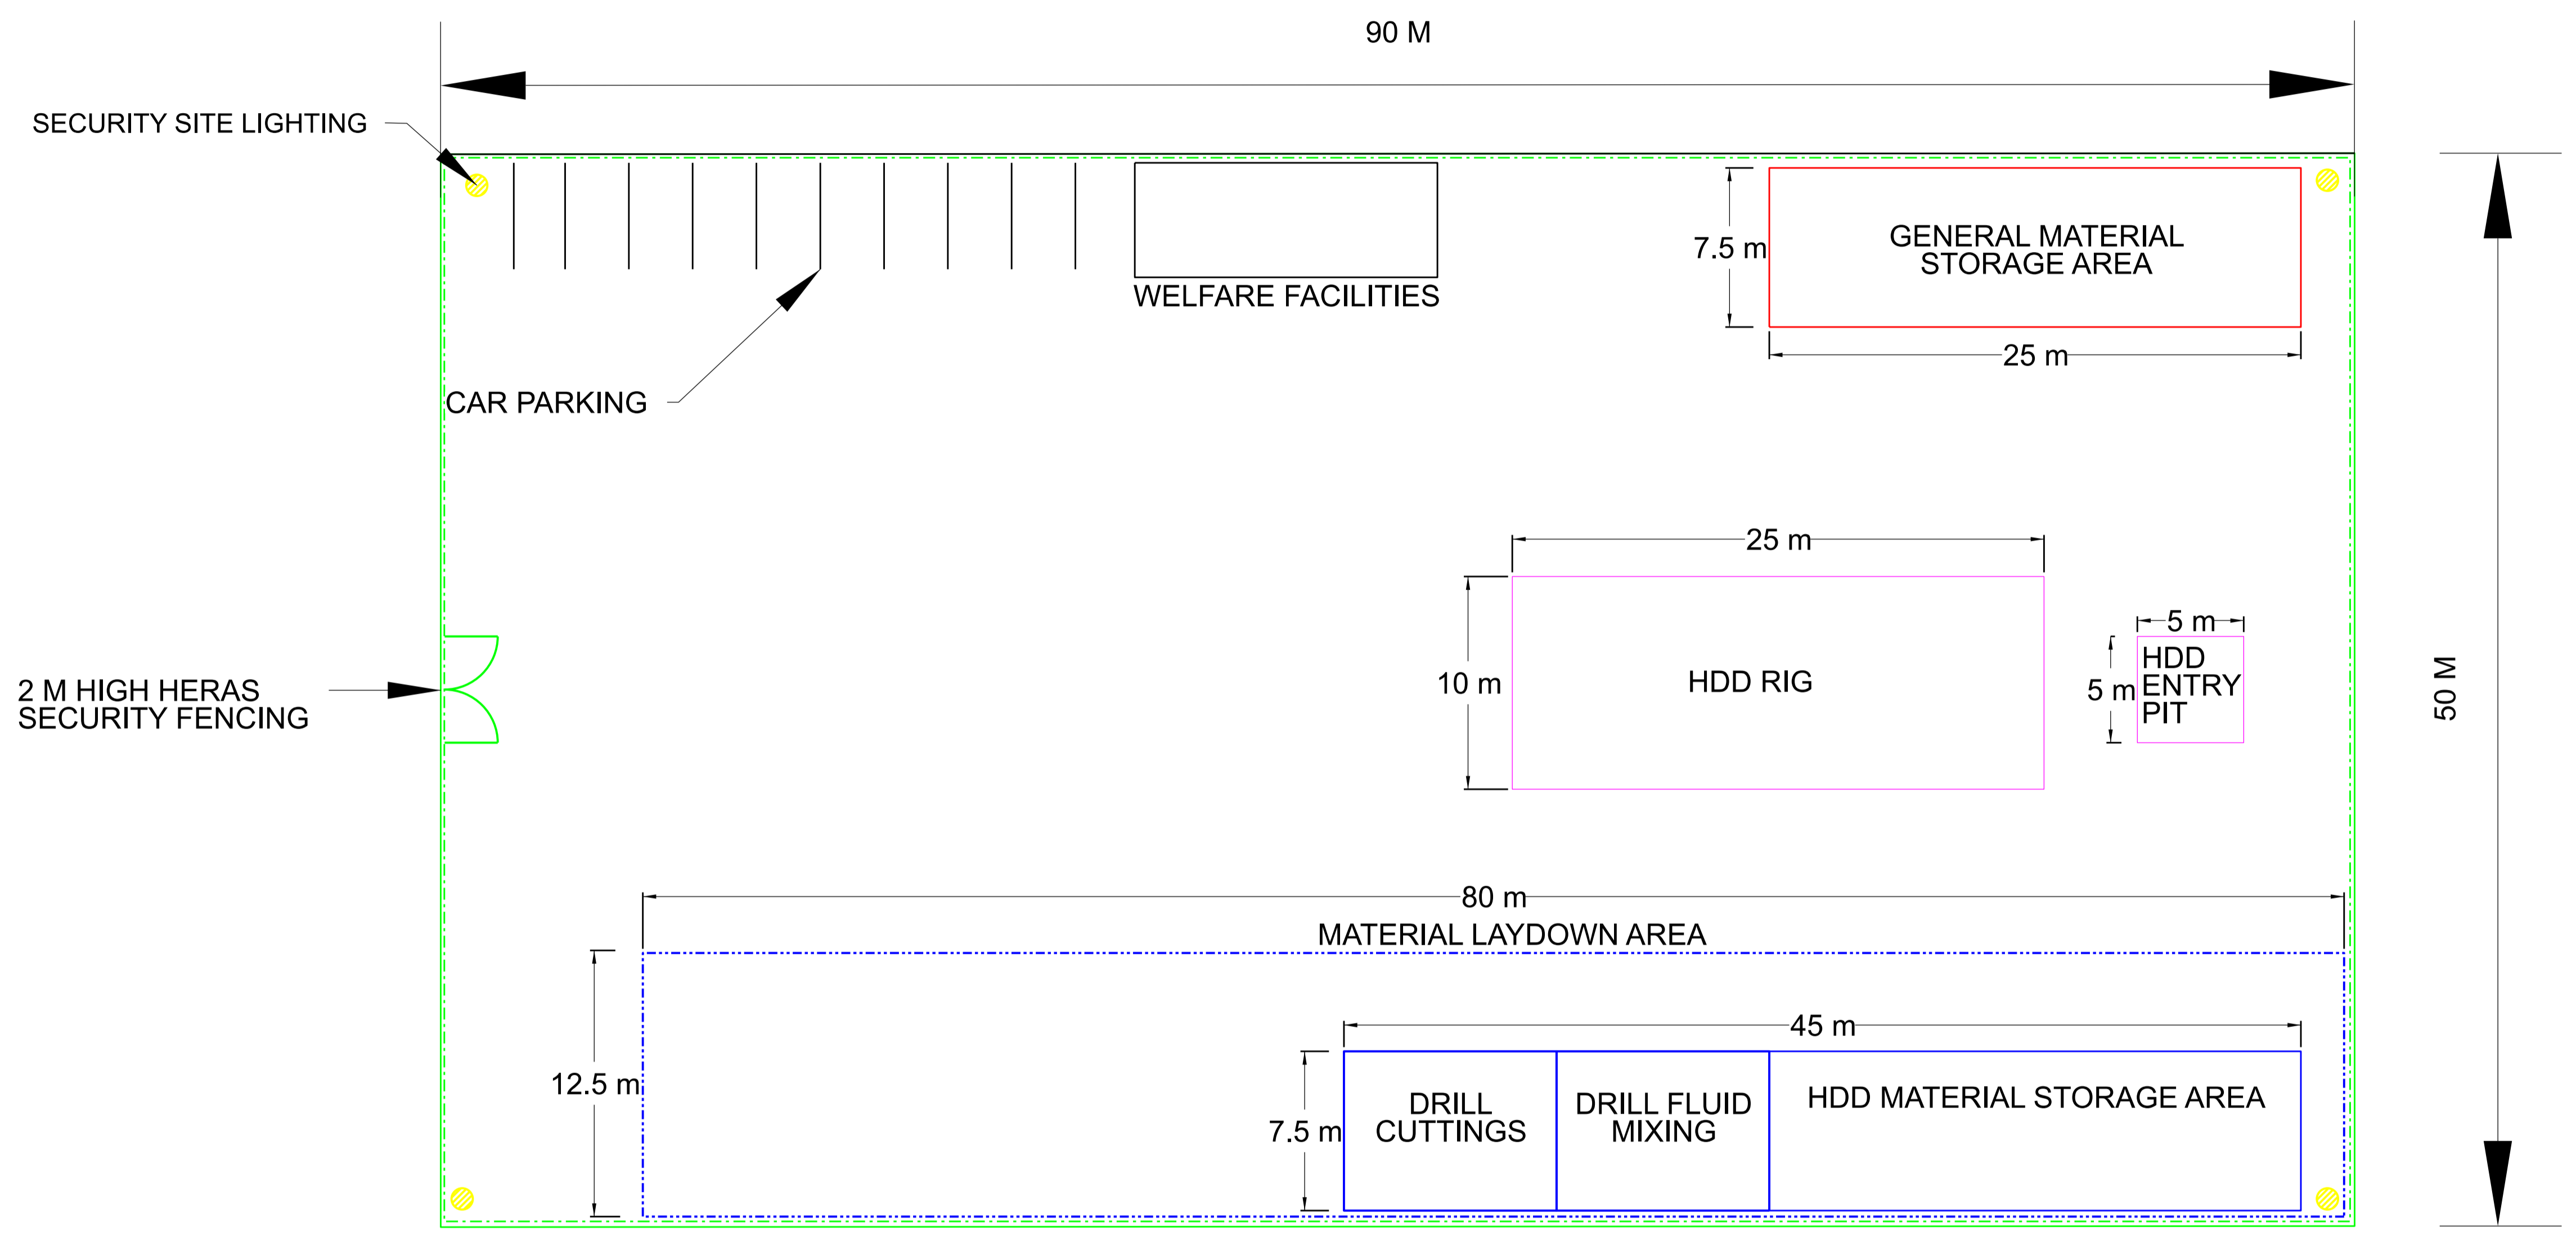

TEMPORARY HORIZONTAL DIRECTIONAL COMPOUND/
 LAYDOWN AREA
 SCALE 1:200

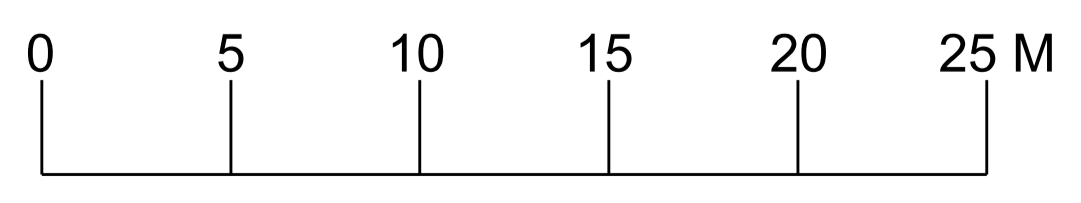

002		CORRECTED SPELLING ERROR IN TITLE BLOCK					
001	01/03/24	UPDATED PROJECT NAME TO ORIEL WIND FARM PROJECT	NB	NB	RD	MH	
000	11/07/23	FIRST ISSUE	NB	NB	RD	RD	
REV.	DATE	REVISION DESCRIPTION	DRN	PROD	VER	APP	
PURPOSE OF ISSUE - PRELIMINARY UNLESS INDICATED							
CLIENT APPROVAL	<input type="checkbox"/>	PLANNING	<input checked="" type="checkbox"/>	TENDER	<input type="checkbox"/>	CONSTRUCTION	<input type="checkbox"/>
						AS-BUILT	<input type="checkbox"/>
Client		ORIEL WINDFARM LIMITED					
Project		ORIEL WIND FARM PROJECT					
Contract							
Drawing Title		TEMPORARY HORIZONTAL DIRECTIONAL DRILL GENERAL COMPOUND LAYOUT					
Production Unit		CIVI, Environmental and Renewable Engineering					
		Engineering and Major Projects, One Dublin Airport Central, Dublin Airport, Cloughran, Co. Dublin, K67 XF72, Ireland. Tel: +353 (0)1 703 8000 Web: www.esb.ie Engineering and Major Projects is a division of ESB.					
DRAWN	PRODUCED	VERIFIED	APPROVED	APPROVAL DATE			
Bell_Neil	Bell_Neil	R.Doyle	M.Hoggin	01/03/2024			
CLIENT REF		No. OF SHEETS		SIZE	SCALE		
TC228695		1/1		A1	AS STATED		
DRAWING NUMBER		SHEET		REV			
PE605-D027-106-001-003							

COPYRIGHT © ESB
 All rights reserved. No part of this work may be modified, reproduced or copied in any form or by any means - graphic, electronic or mechanical, including photocopying, recording, taping or used for any purpose other than its designated purpose, without the written permission of ESB.