



- NOTES:
1. FOR PLANNING PURPOSES ONLY.  
NOT FOR CONSTRUCTION
  2. ALL DIMENSIONS ARE IN METRES UNLESS OTHERWISE NOTED.
  3. THE TEMPORARY CONSTRUCTION COMPOUND IS ILLUSTRATED INDICATIVELY. FINAL LAYOUT IS SUBJECT TO DETAILED DESIGN.

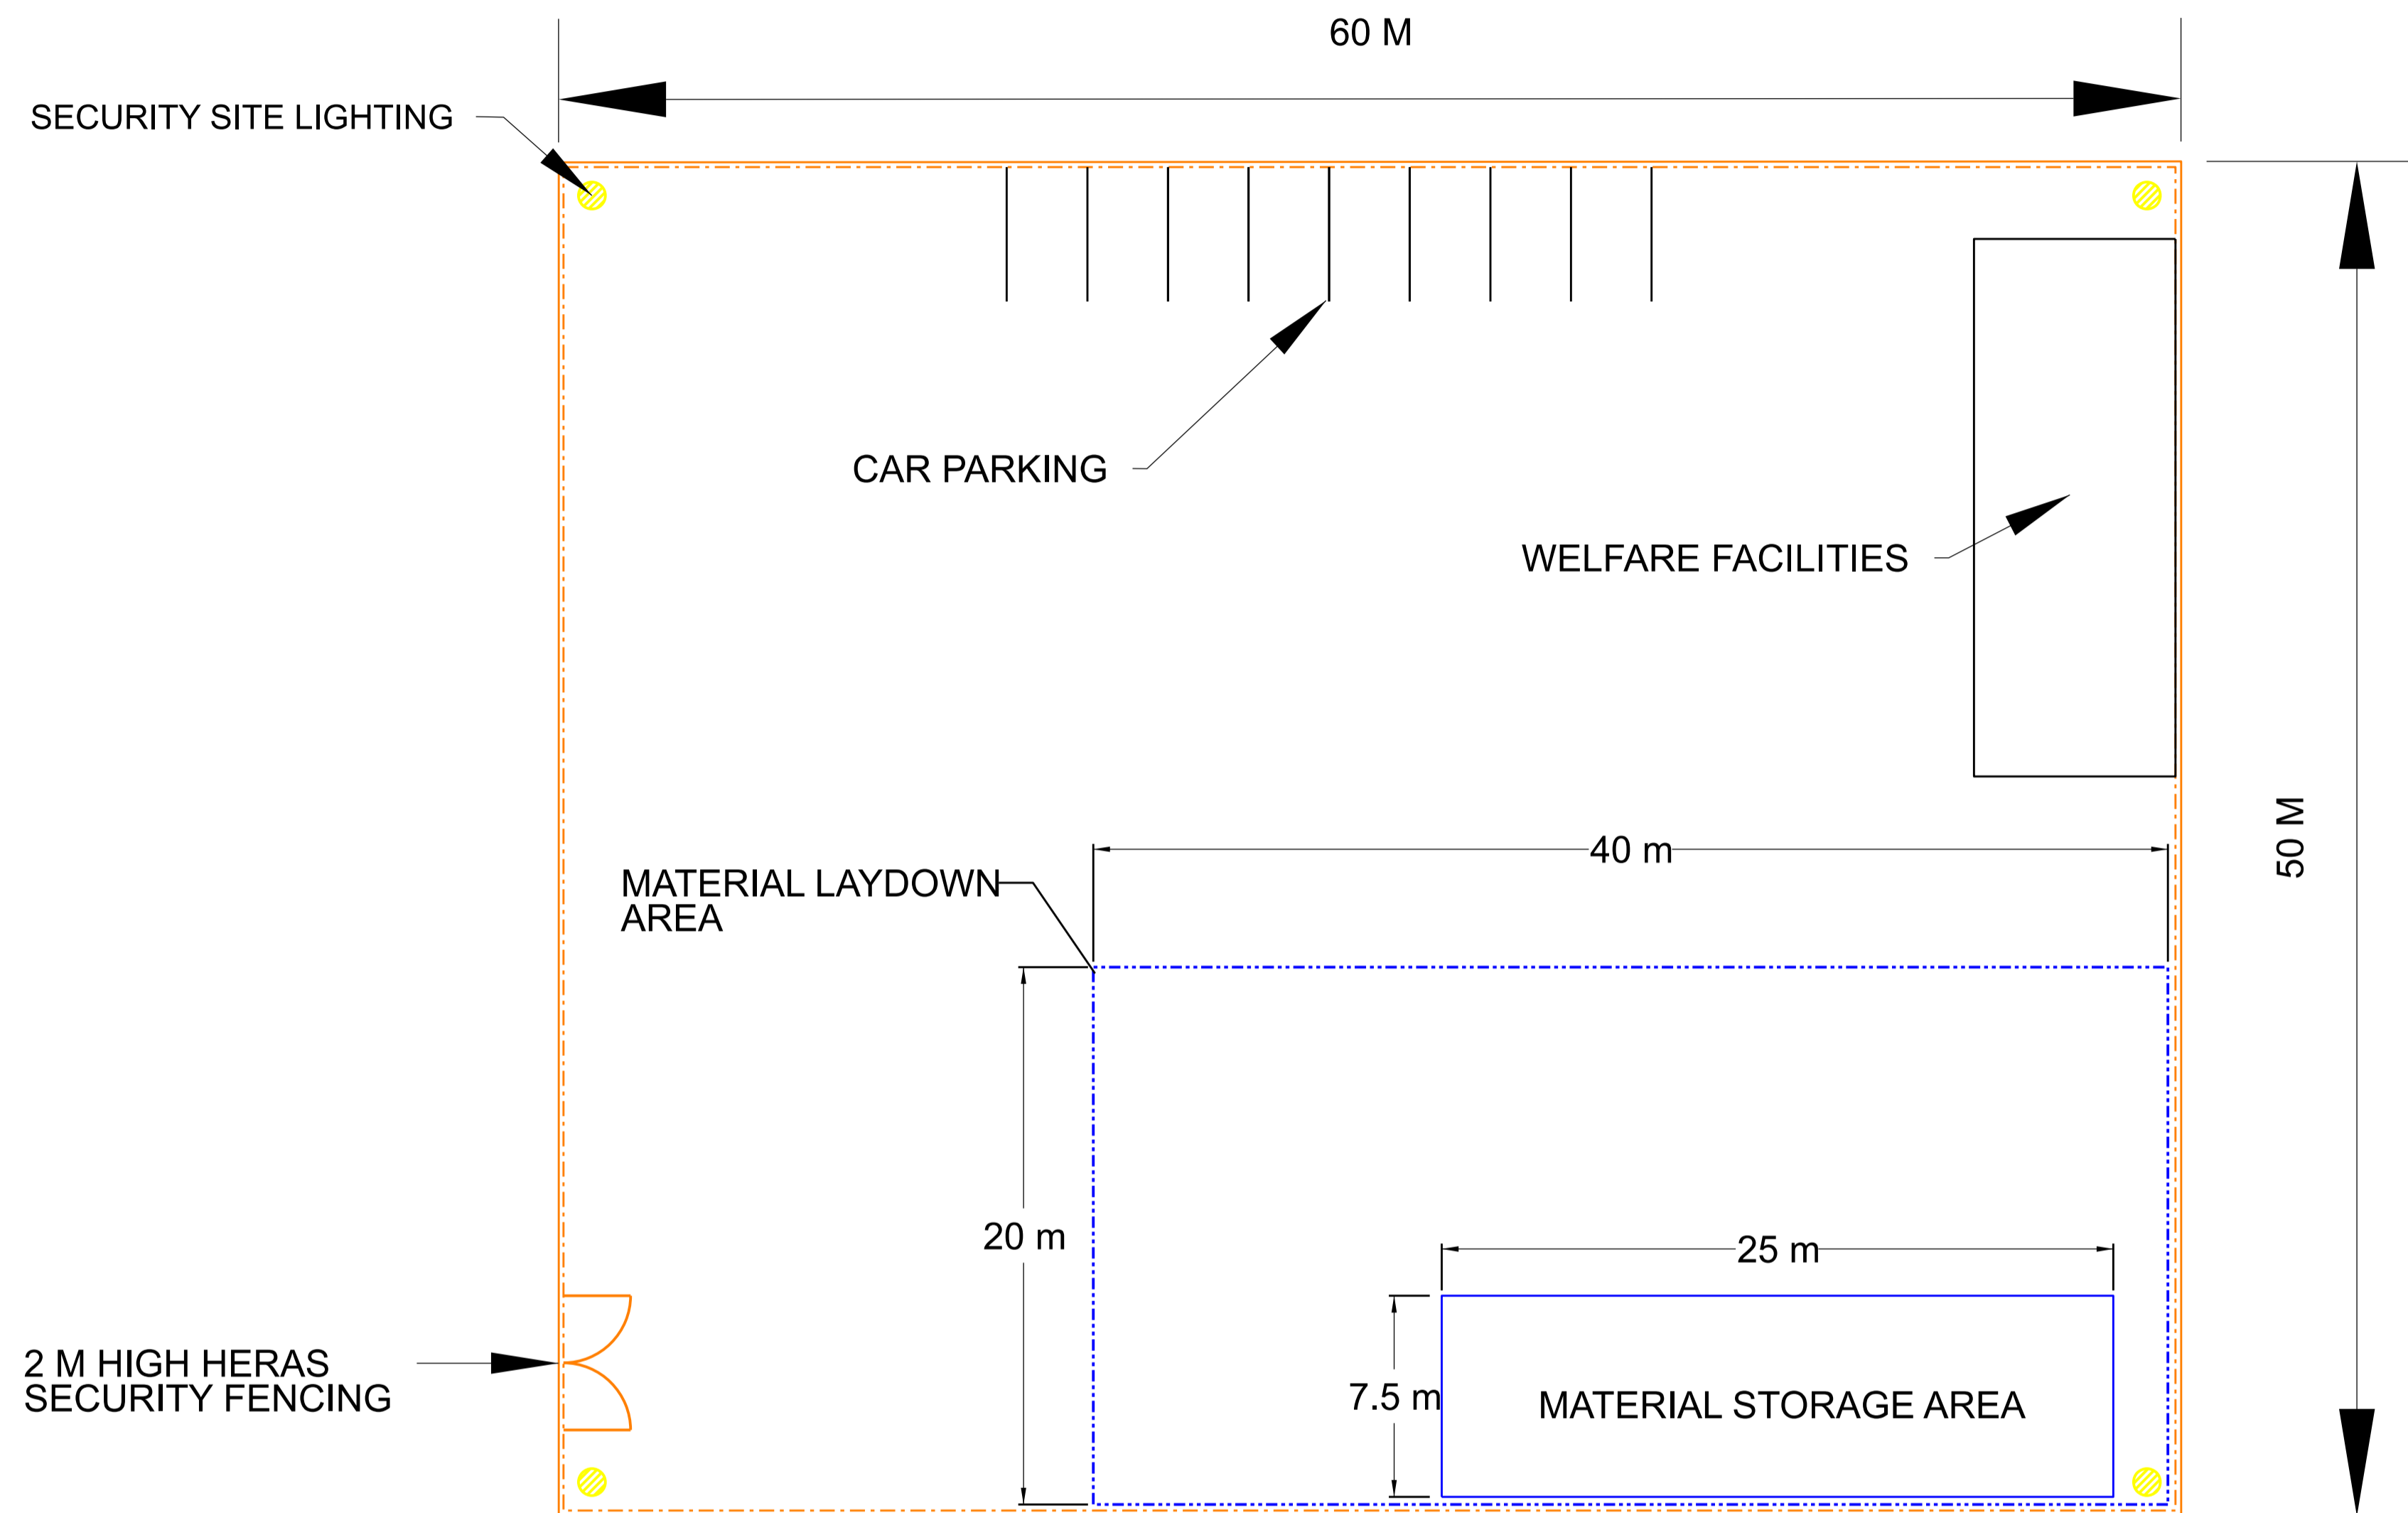

- LEGEND
- GENERAL MATERIAL STORAGE
  - WELFARE FACILITIES
  - HERAS FENCING
  - LIGHTING

TEMPORARY CONSTRUCTION COMPOUND/  
LAYDOWN AREA  
SCALE 1:200

002	UPDATED PROJECT NAME TO OREL WIND FARM PROJECT								
001 06-11-23	UPDATED SCALE TO AS STATED				NB	NB	RD	RD	
000 23-08-23	FIRST ISSUE				NB	NB	RD	RD	
REV.	DATE	REVISION DESCRIPTION			DRN	PROD	VER	APP	
PURPOSE OF ISSUE - PRELIMINARY UNLESS INDICATED									
CLIENT APPROVAL	<input type="checkbox"/>	PLANNING	<input checked="" type="checkbox"/>	TENDER	<input type="checkbox"/>	CONSTRUCTION	<input type="checkbox"/>	AS-BUILT	<input type="checkbox"/>
Client	OREL WINDFARM LIMITED								
Project	OREL WIND FARM PROJECT								
Contract									
Drawing Title	TEMPORARY CONSTRUCTION COMPOUND GENERAL LAYOUT								
Produced by	CWI, Environmental and Renewable Engineering								
		<b>Engineering and Major Projects,</b> One Dublin Airport Central, Dublin Airport, Cloughran, Co. Dublin, K67 XF72, Ireland. Tel: +353 (0)1 703 8000 Web: www.esb.ie Engineering and Major Projects is a division of ESB							
DRAWN	PRODUCED	VERIFIED	APPROVED	APPROVAL DATE					
Bell_Neil	Bell_Neil	R.Doyle	M.Hogon	15/02/2024					
CLIENT REF		NO. OF SHEETS	SHEET	SCALE					
TC228724		1/1	A1	AS STATED					
DRAWING NUMBER								SHEET	REV
PE605-D027-107-001-003									

