




LEGEND

- APPLICATION BOUNDARY
- LANDOWNER PROPERTY BOUNDARY
- EXISTING WAYLEAVE
- - - PROPOSED 220 kV ONSHORE CABLE ROUTE
- PROPOSED TEMPORARY PASSING BAY
- PROPOSED TEMPORARY CONSTRUCTION COMPOUND
- PROPOSED TEMPORARY ACCESS TRACK
- SITE NOTICE LOCATION
- 8m PROPOSED JOINT BAY
- 2.5m PROPOSED C2 CHAMBER
- 2.5m PROPOSED LINK BOX CHAMBER

- NOTES :**
- FOR PLANNING PURPOSES ONLY, NOT FOR CONSTRUCTION
 - ALL DIMENSIONS IN METERS, UNLESS OTHERWISE NOTED
 - THE CABLE SHALL BE INSTALLED WITHIN THE PROPOSED PROJECT SITE. IT SHOULD BE ASSUMED TO EXTEND TO THE EDGE OF THE CARRIAGEWAY ALONG PUBLIC ROADS, EXCEPT WHERE OTHERWISE INDICATED.
 - THE SITE BOUNDARY IS THE EXTENT OF THE PROPOSED PROJECT SITE. IT SHOULD BE ASSUMED TO EXTEND TO THE EDGE OF THE CARRIAGEWAY ALONG PUBLIC ROADS, EXCEPT WHERE OTHERWISE INDICATED.
 - 220 kV CABLES TO BE INSTALLED AS PER DRAWING PE605-D027-083-001 (LATEST REVISION), WHICH IS A TYPICAL TRENCH LAYOUT. THE OVERALL DEPTH, WIDTH AND FORMATION OF THE TRENCH MAY CHANGE, DEPENDING ON GROUND CONDITIONS AND DETAILED DESIGN.

REFERENCE DRAWINGS:
PE605-D027-091-001 (LATEST REVISION)

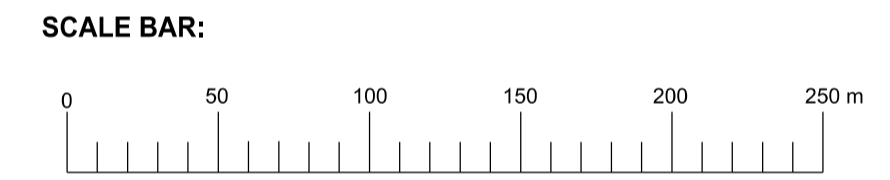

001	UPDATED AS PER RPS COMMENTS								
000	26/01/24	FIRST ISSUE	NB	NB	RD	MH			
REV.	DATE	REVISION DESCRIPTION	DRN	PROD	VER	APP			
PURPOSE OF ISSUE - PRELIMINARY UNLESS INDICATED									
CLIENT APPROVAL	<input type="checkbox"/>	PLANNING	<input checked="" type="checkbox"/>	TENDER	<input type="checkbox"/>	CONSTRUCTION	<input type="checkbox"/>	AS-BUILT	<input type="checkbox"/>

Client: **ORIEL WINDFARM LTD**

Project: **ORIEL WIND FARM PROJECT**

Contract: _____

Drawing Title: **ONSHORE CABLE ROUTE
SITE LOCATION MAP
SHEET 8 OF 13**

Produced by: **Civil, Environmental and Renewable Engineering**

Engineering and Major Projects,
One Dublin Airport Central, Dublin Airport,
Cloughran, Co. Dublin, K67 XF72, Ireland.
Tel: +353 (0)1 703 8000 Web: www.esb.ie
Engineering and Major Projects is a division of ESB.

DRAWN	PRODUCED	VERIFIED	APPROVED	APPROVAL DATE
Bell_Neil		R.Doyle	M.Hoggin	15/02/2024
CLIENT REF	NO. OF SHEETS	SHEET	SCALE	
TC228403	8/13	A1	1:2500	

DRAWING NUMBER: **PE605-D027-104-008-001**

COPYRIGHT © ESB
All rights reserved. No part of this work may be modified or reproduced or stored in any form or by any means, graphic, electronic or mechanical, including photocopying, recording, taping or information-retrieval systems, or used to any process other than the published purpose, without the written permission of ESB Engineering & Facility Management Ltd.